



COUNTY OF SANTA CRUZ
DEPARTMENT OF COMMUNITY DEVELOPMENT AND INFRASTRUCTURE
701 Ocean Street – 4th Floor, Santa Cruz, CA 95060
PLANNING: (831) 454-2580 PUBLIC WORKS: (831) 454-2160

COMPLETED COUNTY RESURFACING PROJECTS

2018-2023




**COUNTY OF SANTA CRUZ DEPARTMENT OF
COMMUNITY DEVELOPMENT & INFRASTRUCTURE
PUBLIC WORKS - ROAD OPERATIONS ENGINEERING DIVISION**

This project NOT Measure D Funded

2018 Full Depth Recycle & Overlay Project - Roads List					
Road Name	Beg Location	End Location	District	Treatment	Length (mi)
BRANCIFORTE DR	HAPPY VALLEY SCHOOL (PM 2.33)	N. END GRANITE CREEK BRIDGE (PM 2.96)	1	FDR & OVERLAY	0.62
GRANITE CREEK RD	PM 0.54	SCOTTS VALLEY CITY LIMIT (PM 2.45)	1	FDR & OVERLAY	1.91

Total: 2.53

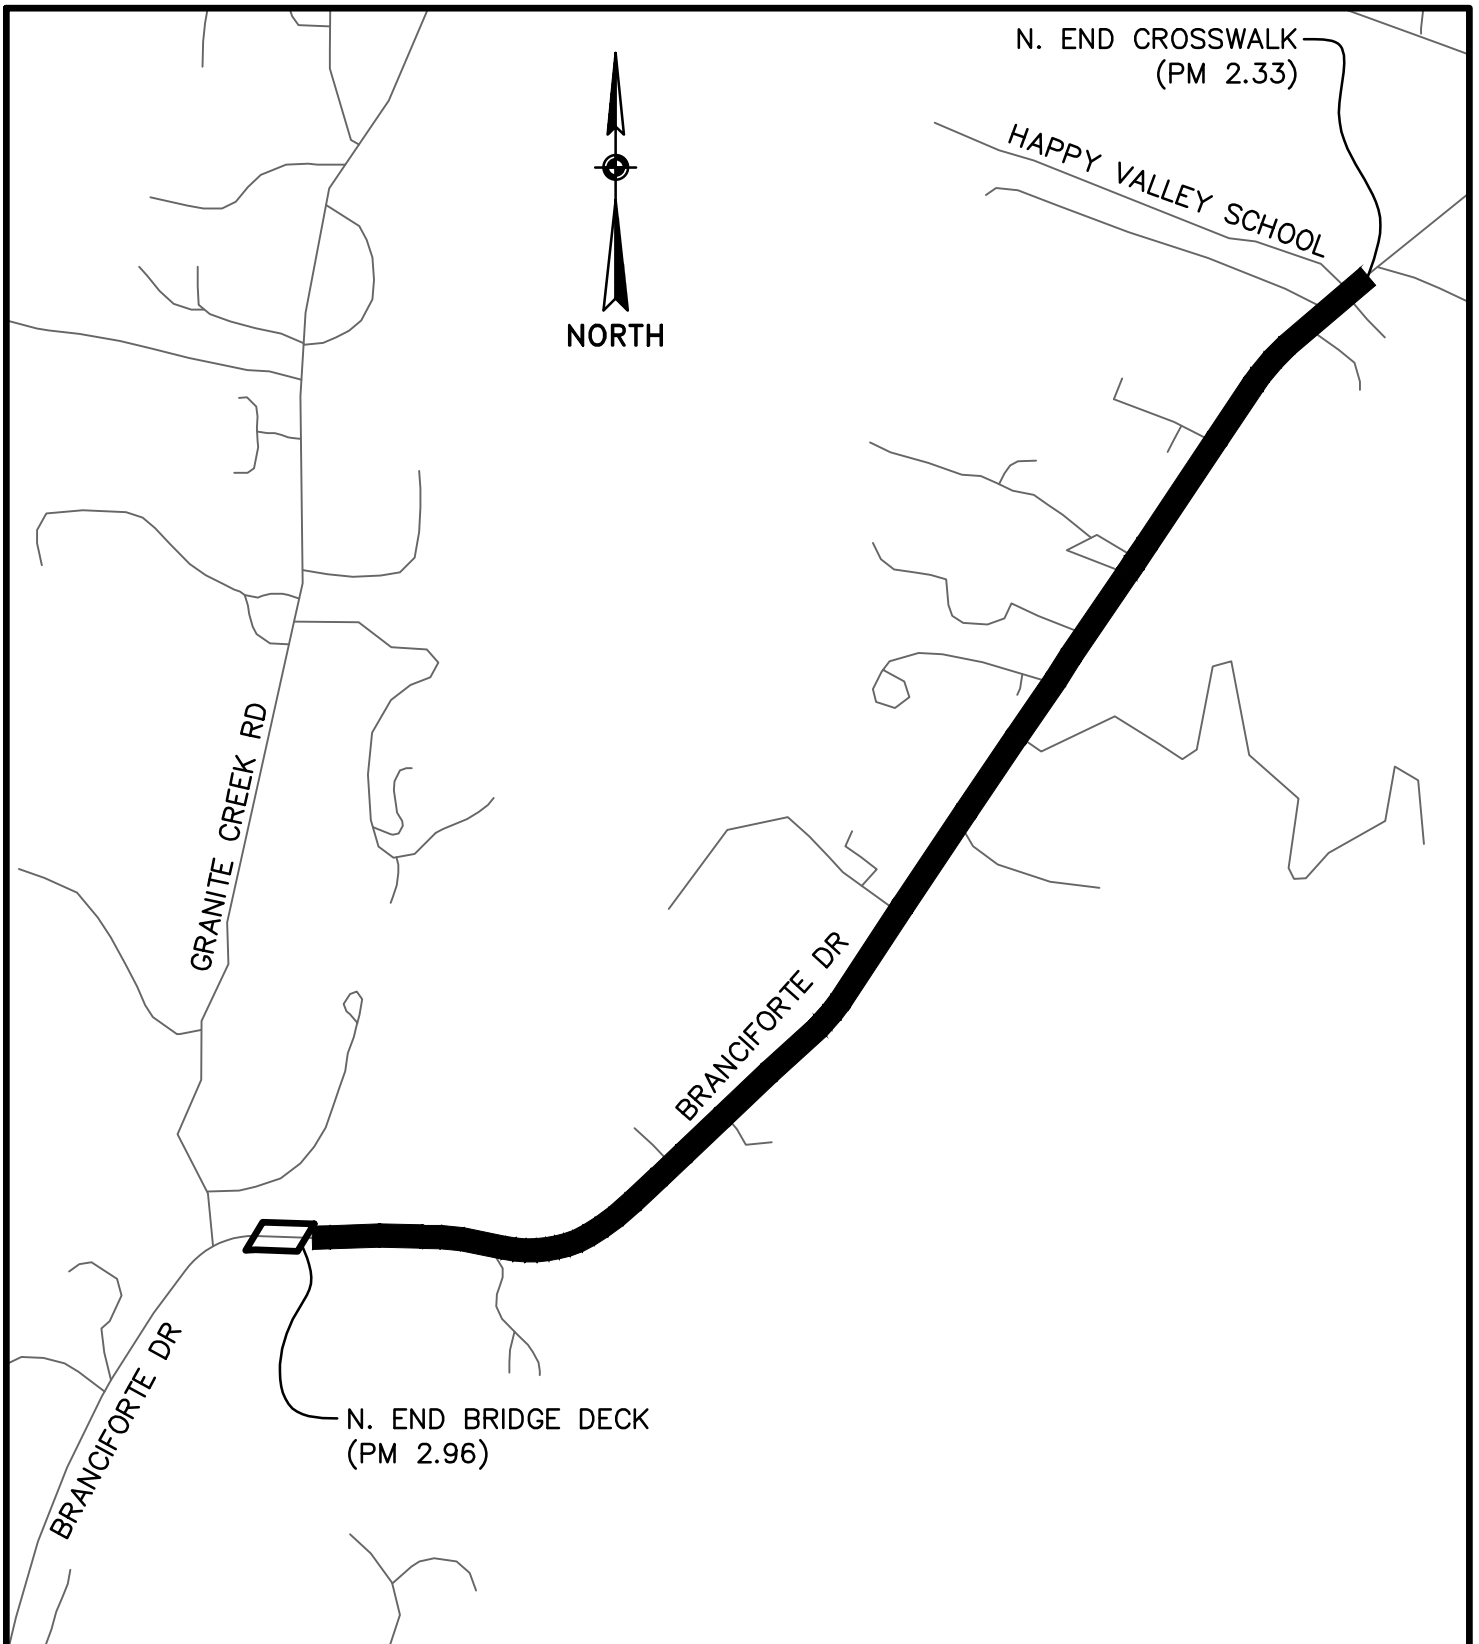

BRANCIFORTE DRIVE

HAPPY VALLEY SCHOOL (PM 2.33) TO N. END GRANITE CREEK BRIDGE (PM 2.96)

2018 FDR & OVERLAY PROJECT

VICINITY MAP

DESIGN: CRC

DRAFTING: CRC

CHECKED: SBW


DATE: 4/9/18

SCALE: 1"=500'

JOB NO: P79196

SHEET

B1

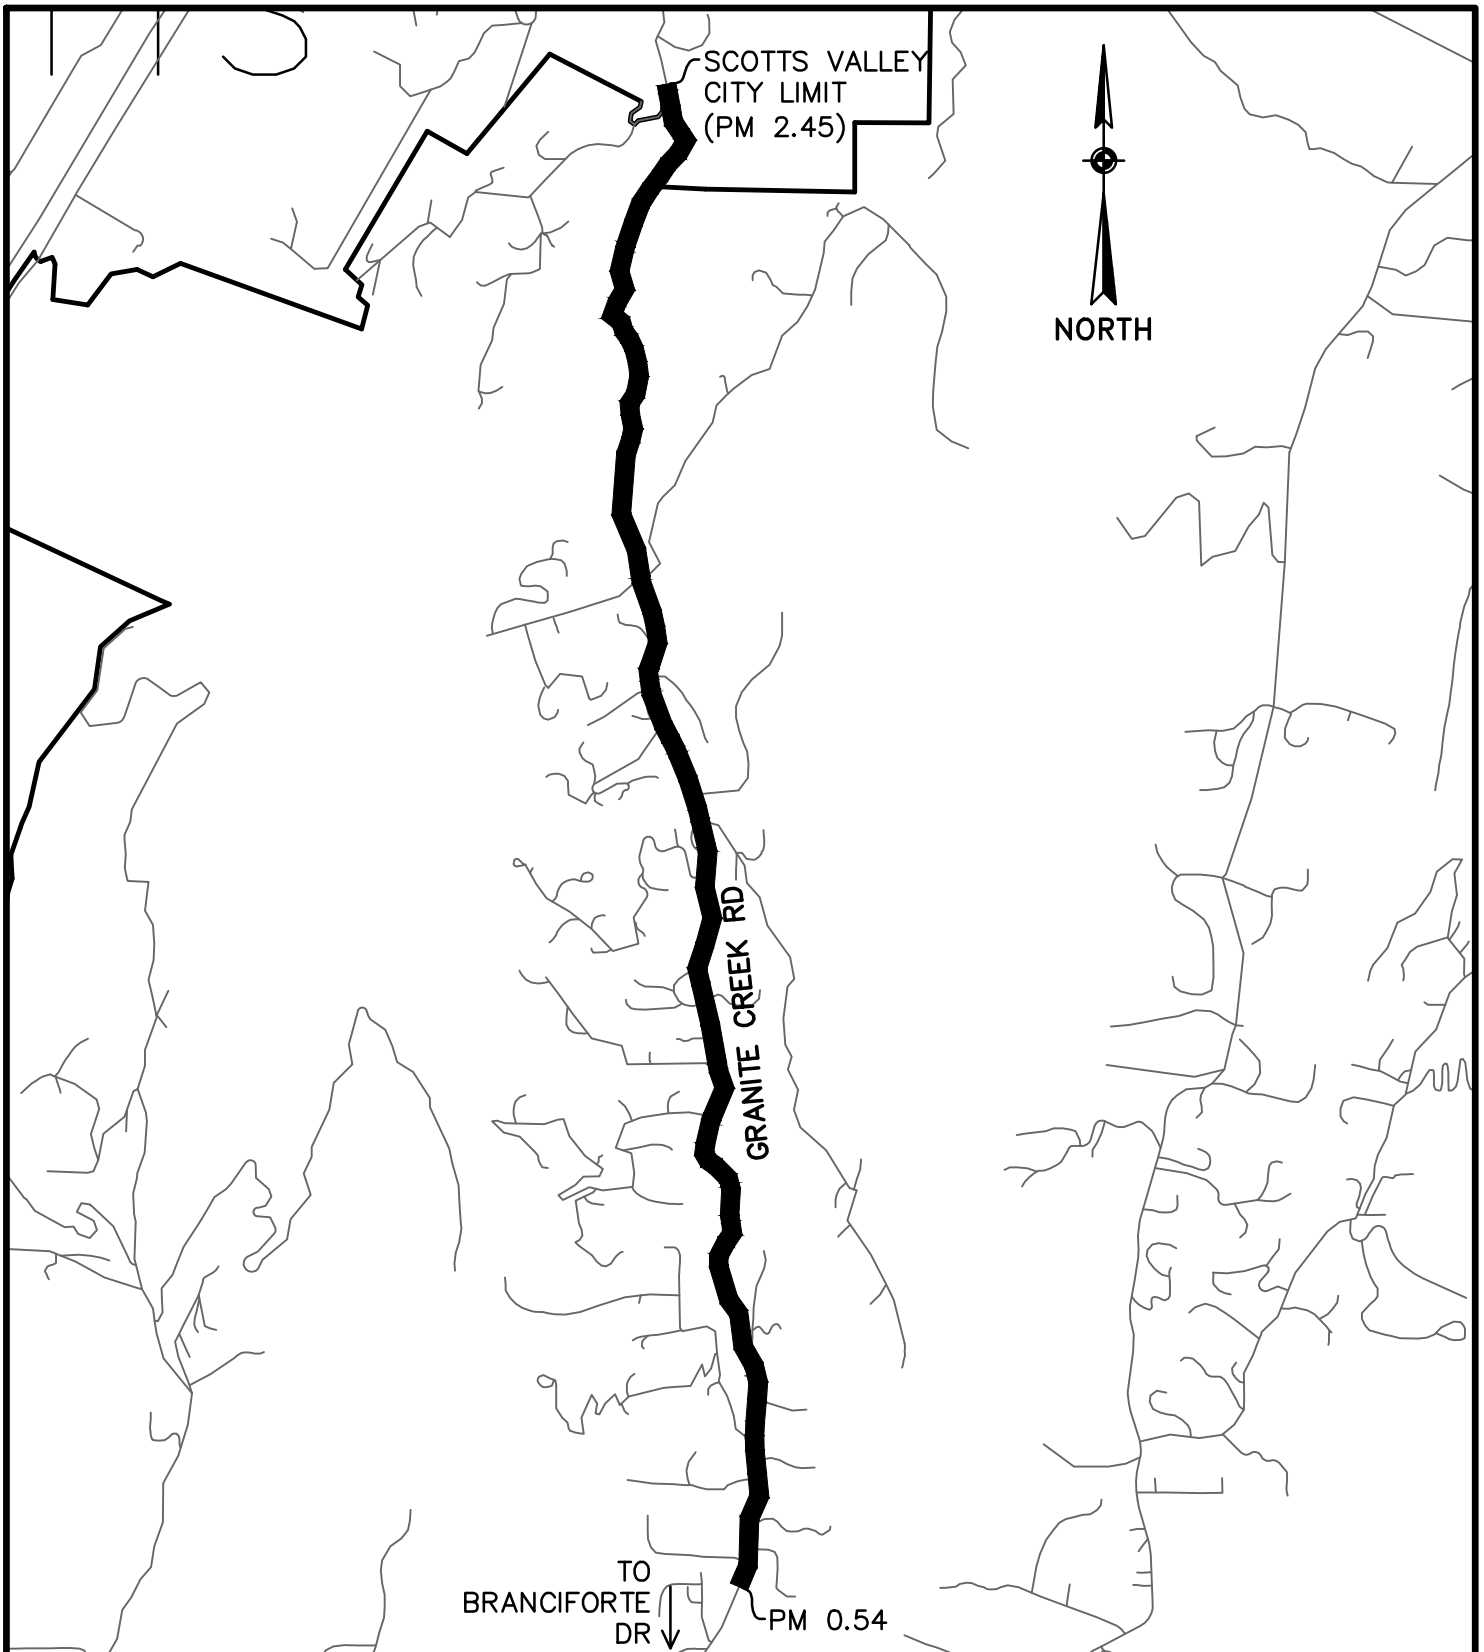

GRANITE CREEK RD
PM 0.54 TO SCOTTS VALLEY CITY LIMIT

2018 FDR & OVERLAY PROJECT
VICINITY MAP

DESIGN: CRC

DRAFTING: CRC

CHECKED: SBW

DATE: 4/9/18

SCALE: 1"=1200'

JOB NO: P79196


SHEET

B2

2018 Measure D Project - Roads List

Road Name	BegLocation	EndLocation	District	Treatment	Length (mi)
MILLER CUT-OFF	MILLER HILL RD	SOQUEL SAN JOSE RD	1	Pulverize & Rubber Cape	0.76
MILLER HILL RD	SOQUEL SAN JOSE RD	SKYLAND RD	1	Pulverize & Rubber Cape	1.00
PLAYA BL	SAN ANDREAS RD	VISTA DR	2	Rubber Cape w/ 10% digout	0.46
PALMA AV	PLAYA BL	PLAYA BL	2	Rubber Cape w/ 5% digout	0.17
ARBOLADO DR	PLAYA BL	120' W/O PLAYA BLVD	2	Rubber Cape Only	0.02
ARBOLADO DR	120' W/O PLAYA BLVD	ECM	2	Pulverize & Rubber Cape	0.03
ARBOLADO DR	ESTRELLA AV	BREVE AV	2	Pulverize & Rubber Cape	0.09
BREVE AV	ARBOLADO DR	PLAYA BL	2	Pulverize & Rubber Cape	0.06
ESTRELLA AV	SAN ANDREAS RD	PLAYA BL	2	Rubber Cape w/ 25% digout	0.21
ESTRELLA AV	PLAYA BL	ARBOLADO DR	2	Rubber Cape w/ 10% digout	0.07
VISTA DR	PLAYA BL	PLAYA BL	2	Rubber Cape w/ 10% digout	0.48
LOMA AV	ALTIVO AV	SAN ANDREAS RD	2	Rubber Cape w/ 5% digout	0.23
ELENA RD	ALTIVO DR	E END	2	Rubber Cape w/ 10% digout	0.13
MARTIN RD	PINE FLAT RD	ALTA VISTA	3	Rubber Cape w/ 15% digout	1.10
HARMON ST	PINE ST	OAK	5	Rubber Cape w/ 5% digout	0.05
HARMON ST	100' W/O LAUREL ST	ECM	5	Rubber Cape w/ 15% digout	0.07
LOMOND ST	LAUREL ST (EAST EDGE)	HWY 9	5	Rubber Cape w/ 10% digout	0.14
LORENZO ST	OAK ST	PINE ST	5	Slurry Seal w/ 10% Digout	0.05
OAK ST	LORENZO ST	HARMON ST	5	Rubber Cape w/ 10% digout	0.29
PINE ST	LORENZO ST	HARMON ST	5	Rubber Cape w/ 10% digout	0.28
LAUREL ST	HWY 236	HARMON ST	5	Rubber Cape w/ 15% digout	0.23
FOREST ST	HWY 9	PINE ST	5	Pulverize & 3" AC Rebuild	0.03
FOREST ST	EAST LOMOND ST	HWY 9	5	Pulverize & 3" AC Rebuild	0.06
EAST LOMOND ST	HWY 9	200' E/O HWY 9	5	Pulverize & 3" AC Rebuild	0.04
EAST LOMOND ST	200' E/O HWY 9	IRWIN WAY	5	Rubber Cape w/ 5% digout	0.16
MIDDLETON	HWY 9	JUNCTION AV	5	Rubber Cape w/ 5% digout	0.13
JUNCTION	MIDDLETON AV	LOMOND ST	5	Rubber Cape w/ 15% digout	0.09
RAILROAD AV	LOMOND ST	MIDDLETON AV	5	Rubber Cape w/ 15% digout	0.13

Total: 6.56

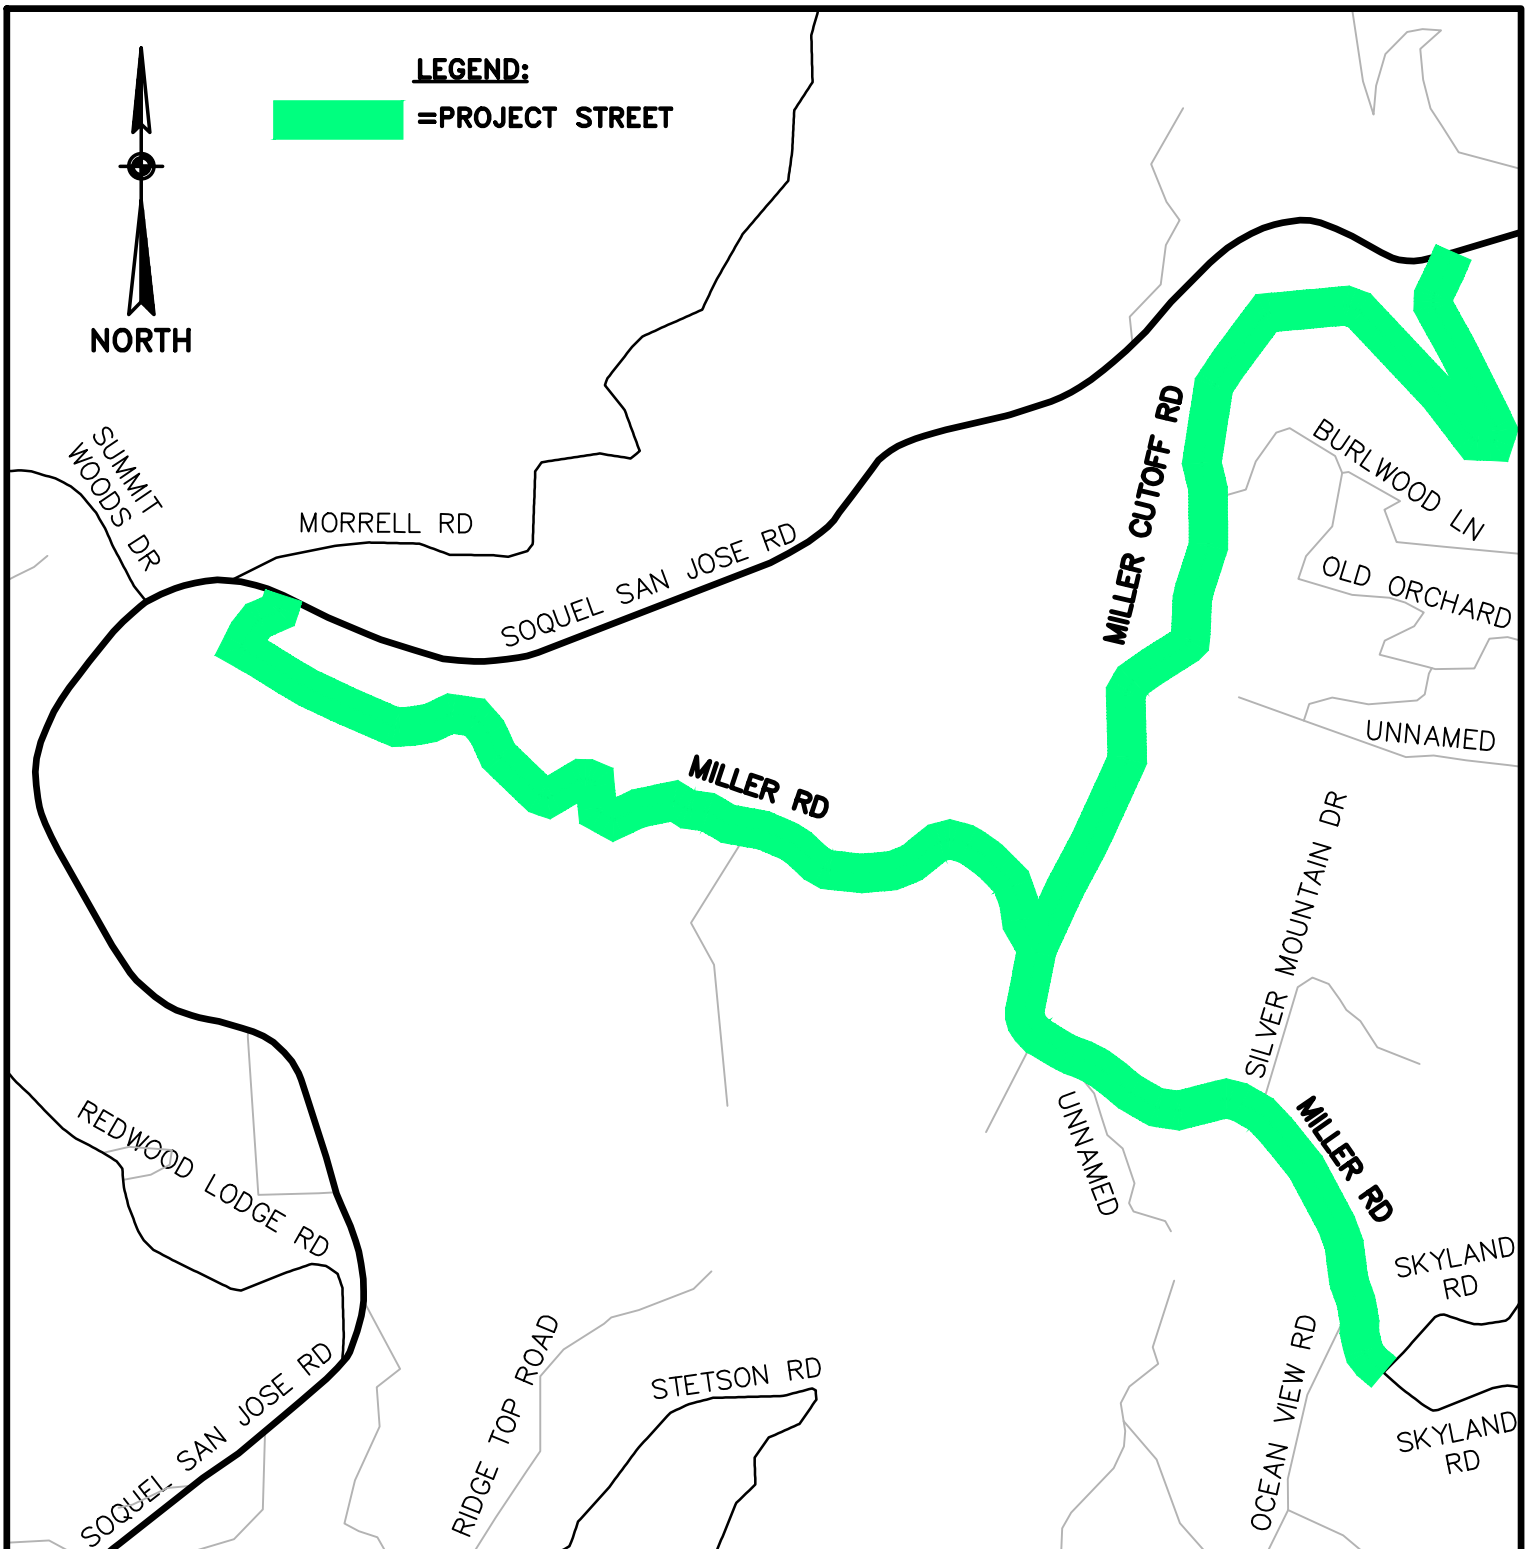

2018 MEASURE D PROJECT

VICINITY MAP

DISTRICT 1 ROADWAYS

DESIGN: CRC

DRAFTING: CRC

CHECKED: SBW


DATE: 12/1/17

SCALE: 1"=600'

JOB NO: —

SHEET

B1

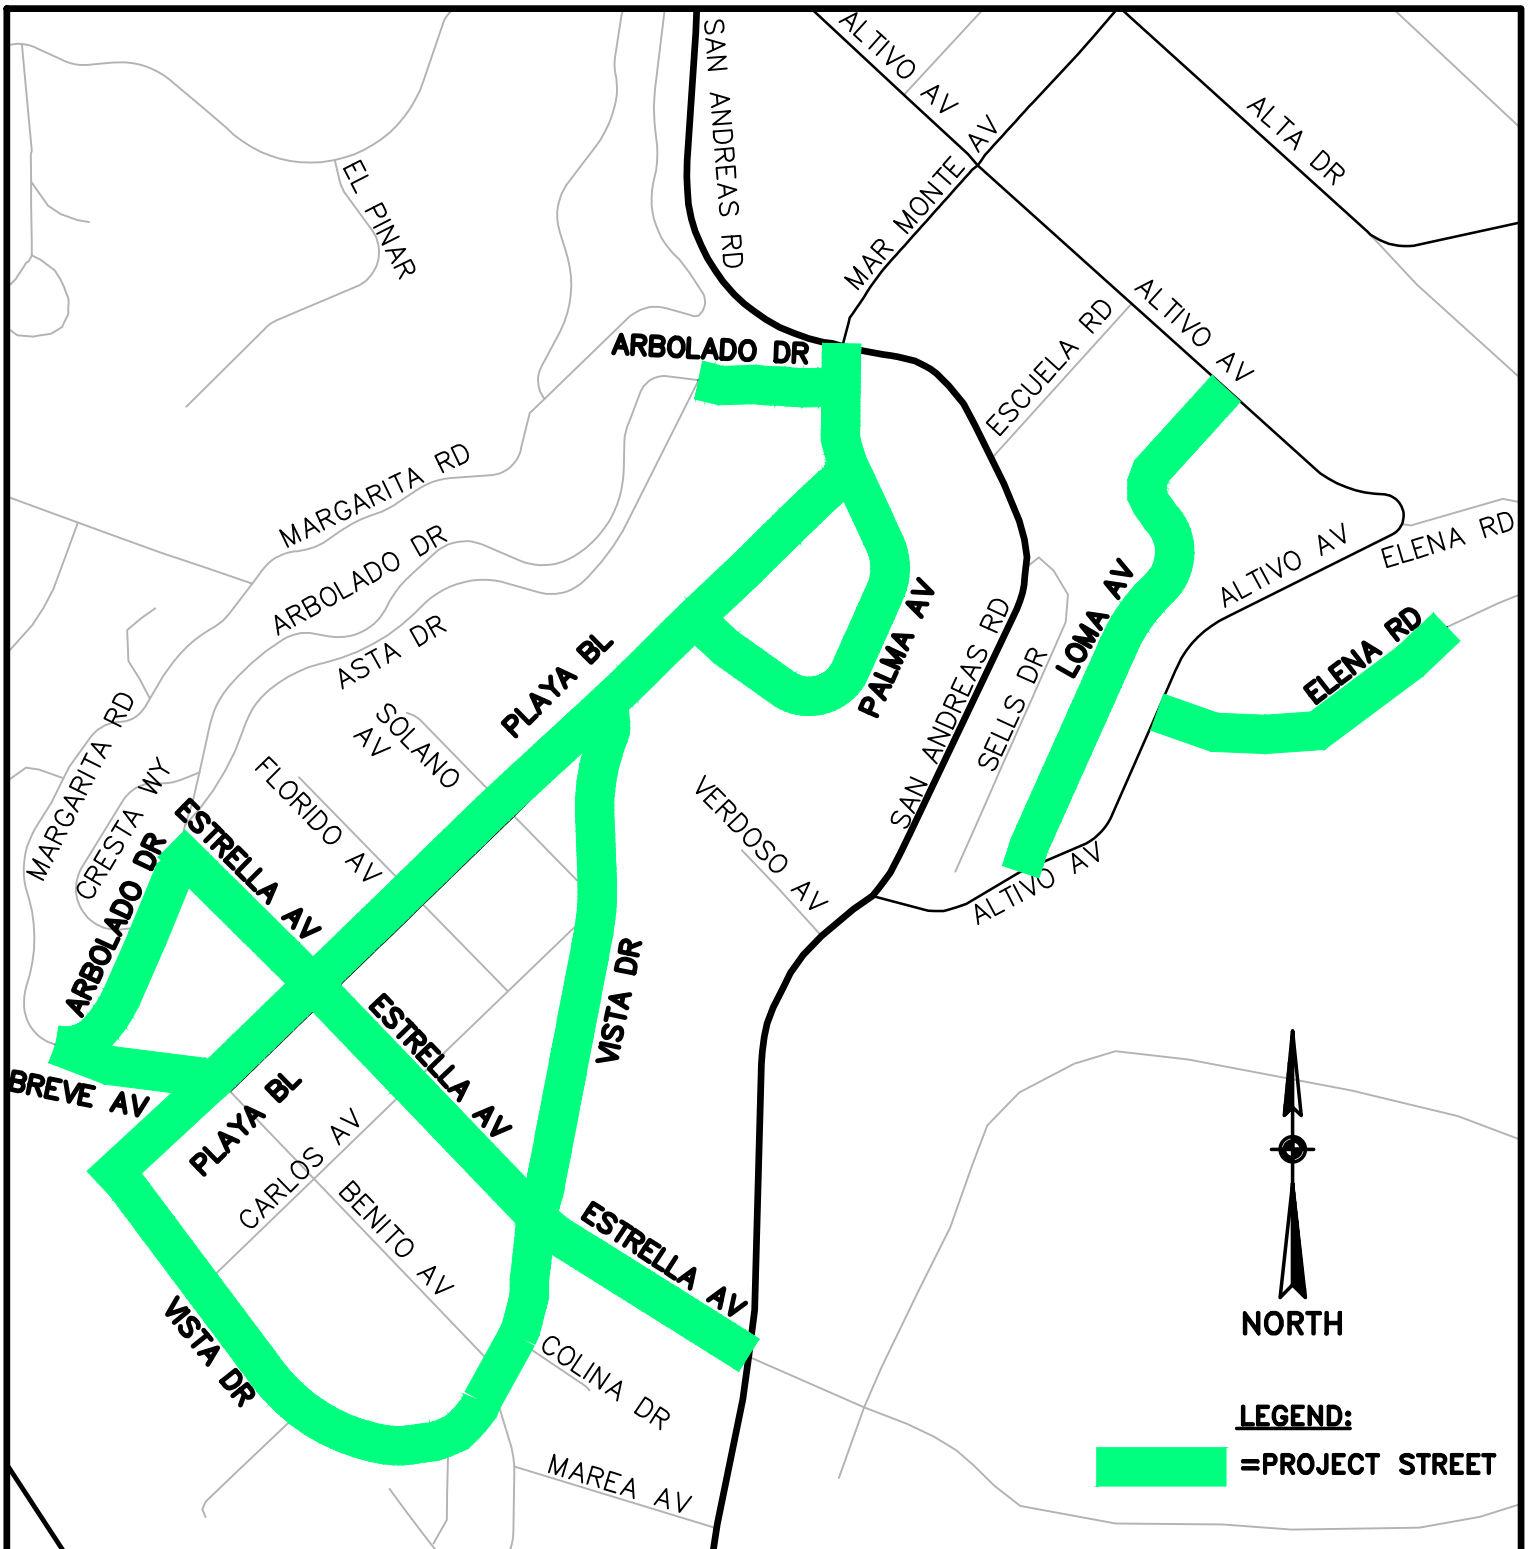

2018 MEASURE D PROJECT

VICINITY MAP

DISTRICT 2 ROADWAYS

DESIGN: CRC

DRAFTING: CRC

CHECKED: SBW


DATE: 12/1/17

SCALE: 1"=400'

JOB NO: —

SHEET

B1

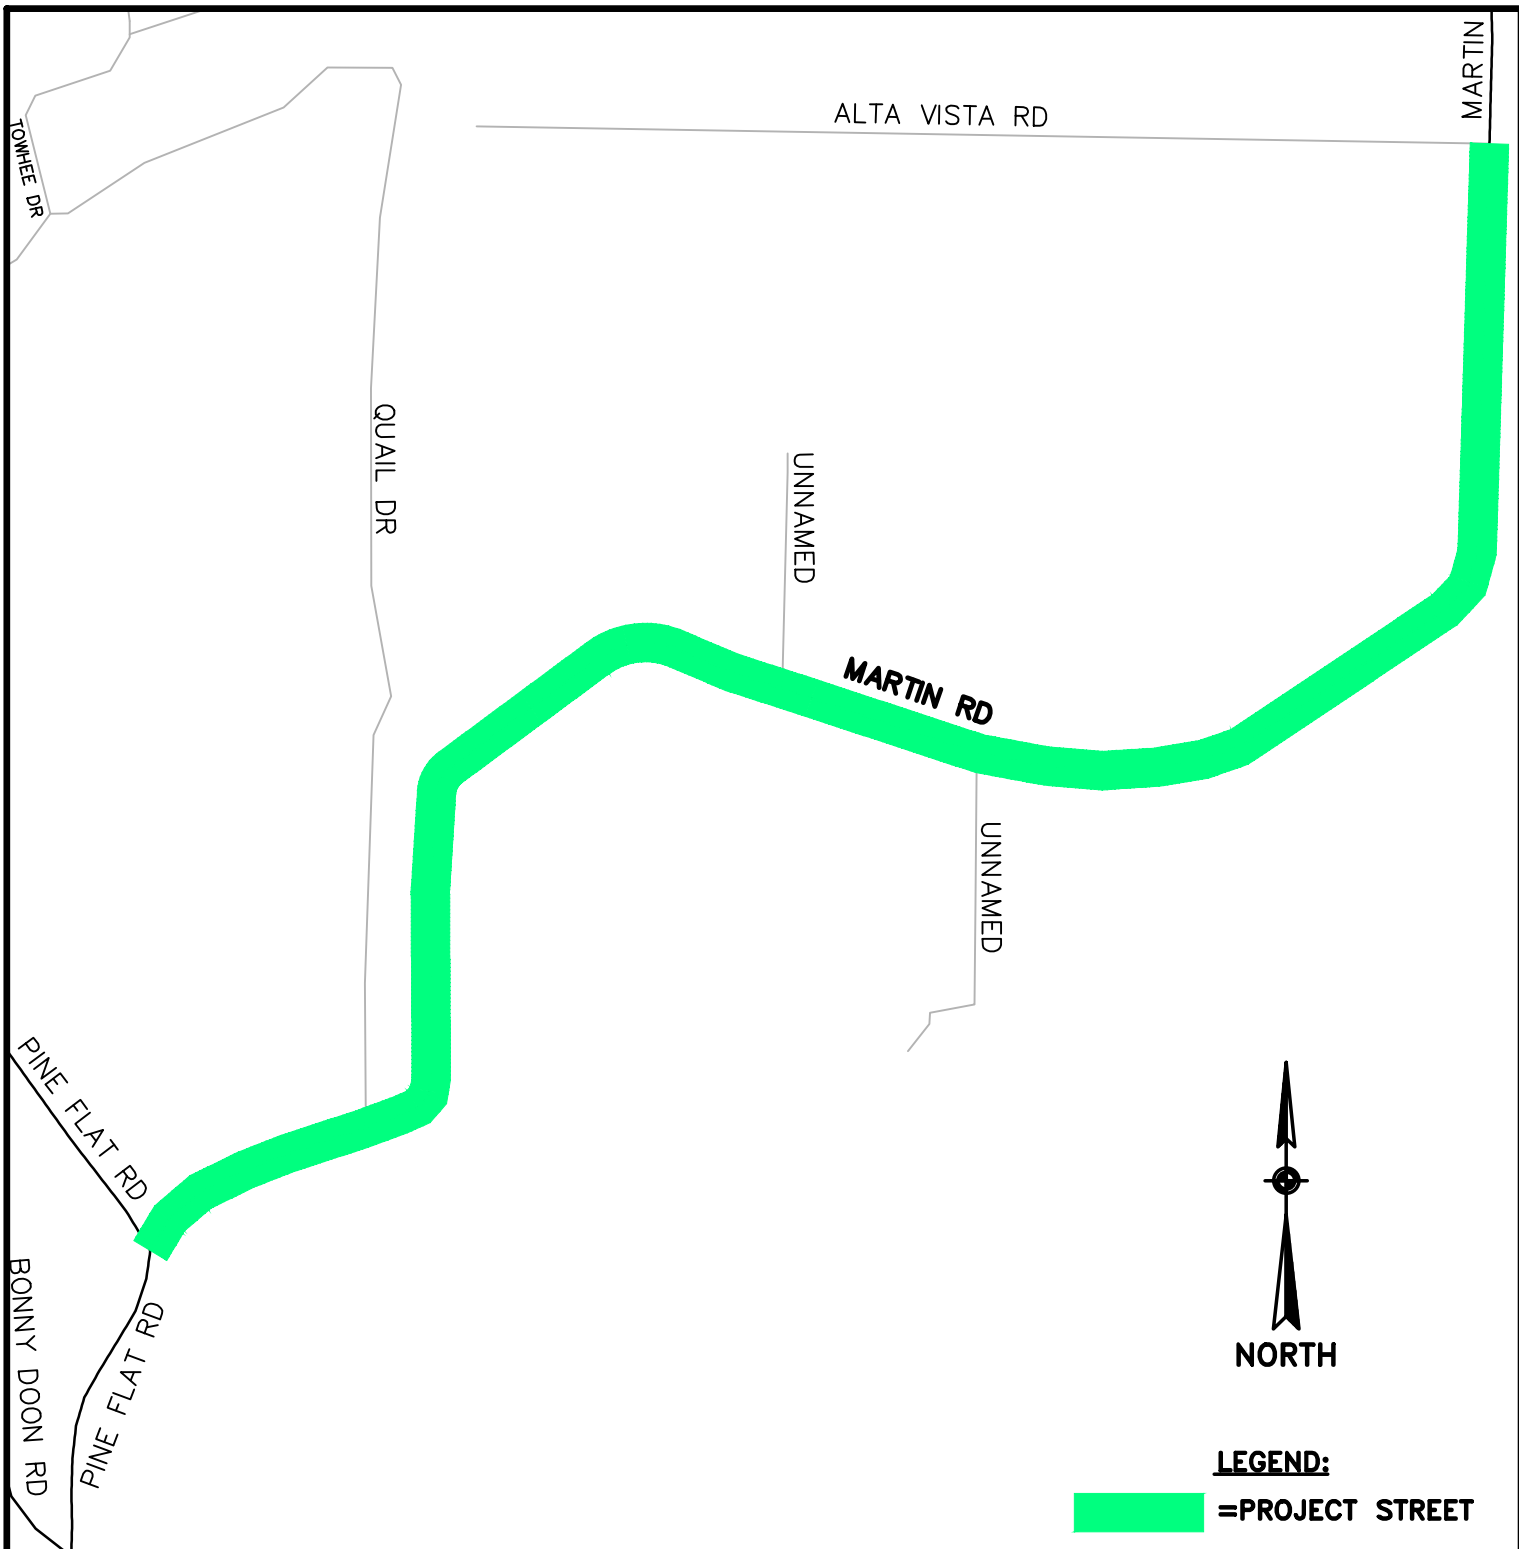


2018 MEASURE D PROJECT

VICINITY MAP
DISTRICT 3 ROADWAYS

DESIGN: CRC
DRAFTING: CRC
CHECKED: SBW

DATE: 12/1/17
SCALE: 1"=500'
JOB NO: —

SHEET
B1

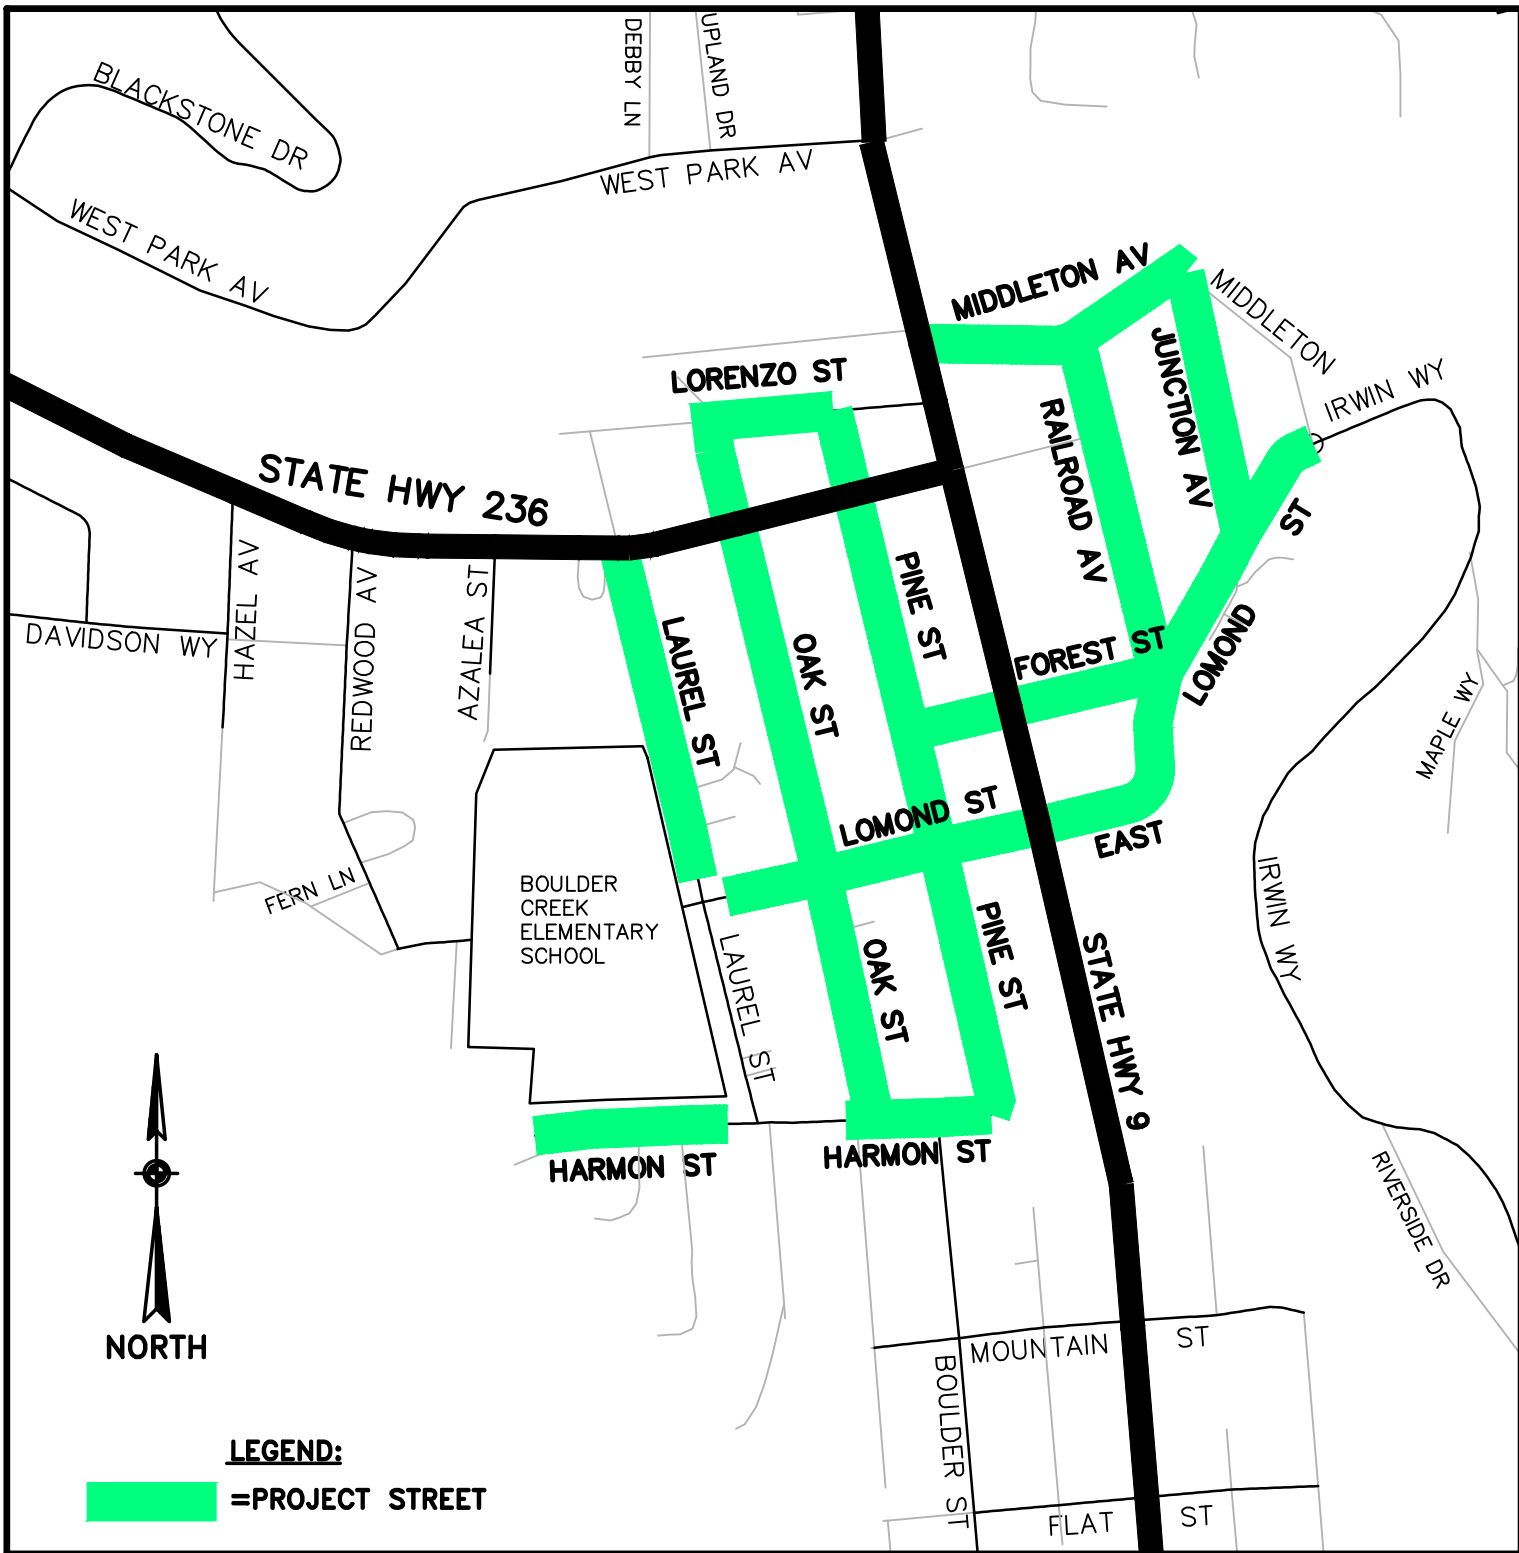


2018 MEASURE D PROJECT

VICINITY MAP DISTRICT 5 ROADWAYS	DESIGN: CRC	DATE: 12/1/17	SHEET B1
	DRAFTING: CRC	SCALE: 1"=400'	
	CHECKED: SBW	JOB NO: -	

2019 Measure D Project - Roads List

Road Name	BegLocation	EndLocation	District	Treatment	Length (mi)
MACIEL AV	MATTISON LN	CAPITOLA RD	1	Rubber Cape	0.32
REINELT AV	WOOLPERT WY	BYER RD	1	Rubber Cape w/ Digouts	0.16
THOMAS AV	CHANTICLEER AV	REINELT AV	1	Rubber Cape w/ Base Treatment	0.05
RODRIGUEZ ST	17TH AV	CHANTICLEER AV	1	Rubber Cape w/ Base Treatment	0.13
DEL MAR CT	17TH AV	END	1	Rubber Cape	0.02
CATALINA DR	AXFORD RD	N END	1	Rubber Cape w/ Base Treatment	0.12
MALIBU DR	LOTMAN DR	CATALINA DR	1	Rubber Cape w/ Digouts	0.11
AXFORD RD	W END	LOTMAN DR	1	Rubber Cape w/ Digouts	0.14
NEWPORT AV	MALIBU DR	W END	1	Rubber Cape	0.08
THOMPSON AV	78' S/CAPITOLA RD	BROMMER ST	1	Rubber Cape w/ Base Treatment	0.20
THOMPSON AV	BROMMER ST	S END	1	Rubber Cape w/ Base Treatment	0.18
BULB AV	GARDEN ST	BROMMER ST	1	Rubber Cape w/ Base Treatment	0.04
BULB AV	BROMMER ST	1030' N/BROMMER ST	1	Rubber Cape w/ Base Treatment	0.20
DEE ST	THOMPSON AV	W END	1	Rubber Cape w/ Base Treatment	0.05
REY CT	BULB AV	E END	1	Rubber Cape	0.03
MILLER HILL RD	SOQUEL SAN JOSE RD	SKYLAND RD	1	Spot Repairs	-
MILLER CUTOFF	MILLER HILL RD	SOQUEL SAN JOSE RD	1	Spot Repairs	-
BEACH DR	APTOS BEACH DR	S END	2	Rubber Cape w/ Base Treatment	0.75
SPRECKELS DR	TREASURE ISLAND AV	APTOS BEACH DR	2	Rubber Cape w/ Base Treatment	0.16
BENNETT RD	APTOS BEACH DR	MOOSE HEAD DR	2	Rubber Cape w/ Digouts	0.09
BENNETT RD	VENETIAN RD	APTOS BEACH DR	2	Pulverize & 3" AC Rebuild	0.07
HAINLINE RD	MOOSE HEAD DR	VENETIAN RD	2	Rubber Cape w/ Digouts	0.14
STEPHEN RD	MOOSE HEAD DR	APTOS BEACH DR	2	Rubber Cape w/ Digouts	0.08
STEPHEN RD	APTOS BEACH DR	VENETIAN RD	2	Rubber Cape	0.10
MARTIN RD	ALTA VISTA RD	ICE CREAM GRADE	3	Rubber Cape w/ Digouts	0.60
BROOKSIDE AV	LOVE CREEK RD	GLEN ARBOR RD	5	Rubber Cape w/ Digouts	0.47
LIVE OAK AV	GLEN ARBOR RD	BROOKSIDE AV	5	Rubber Cape w/ Digouts	0.16
PINE ST	LIVE OAK AV	MANZANITA AV	5	Rubber Cape w/ Digouts	0.08
WHITTIER AV	BROOKSIDE AV	MANZANITA AV	5	Rubber Cape w/ Digouts	0.07
LOVE CREEK RD	HWY 9	BROOKSIDE AV	5	Rubber Cape w/ Digouts	0.47
CENTRAL AV	FILLMORE ST	LOVE CREEK RD	5	Rubber Cape	0.17
SUNNYSIDE AV	LOVE CREEK RD	FAIRVIEW AV	5	Rubber Cape w/ Digouts	0.23
MAIN ST	SUNNYSIDE AV	HWY 9	5	Rubber Cape w/ Digouts	0.15

Total: 5.59

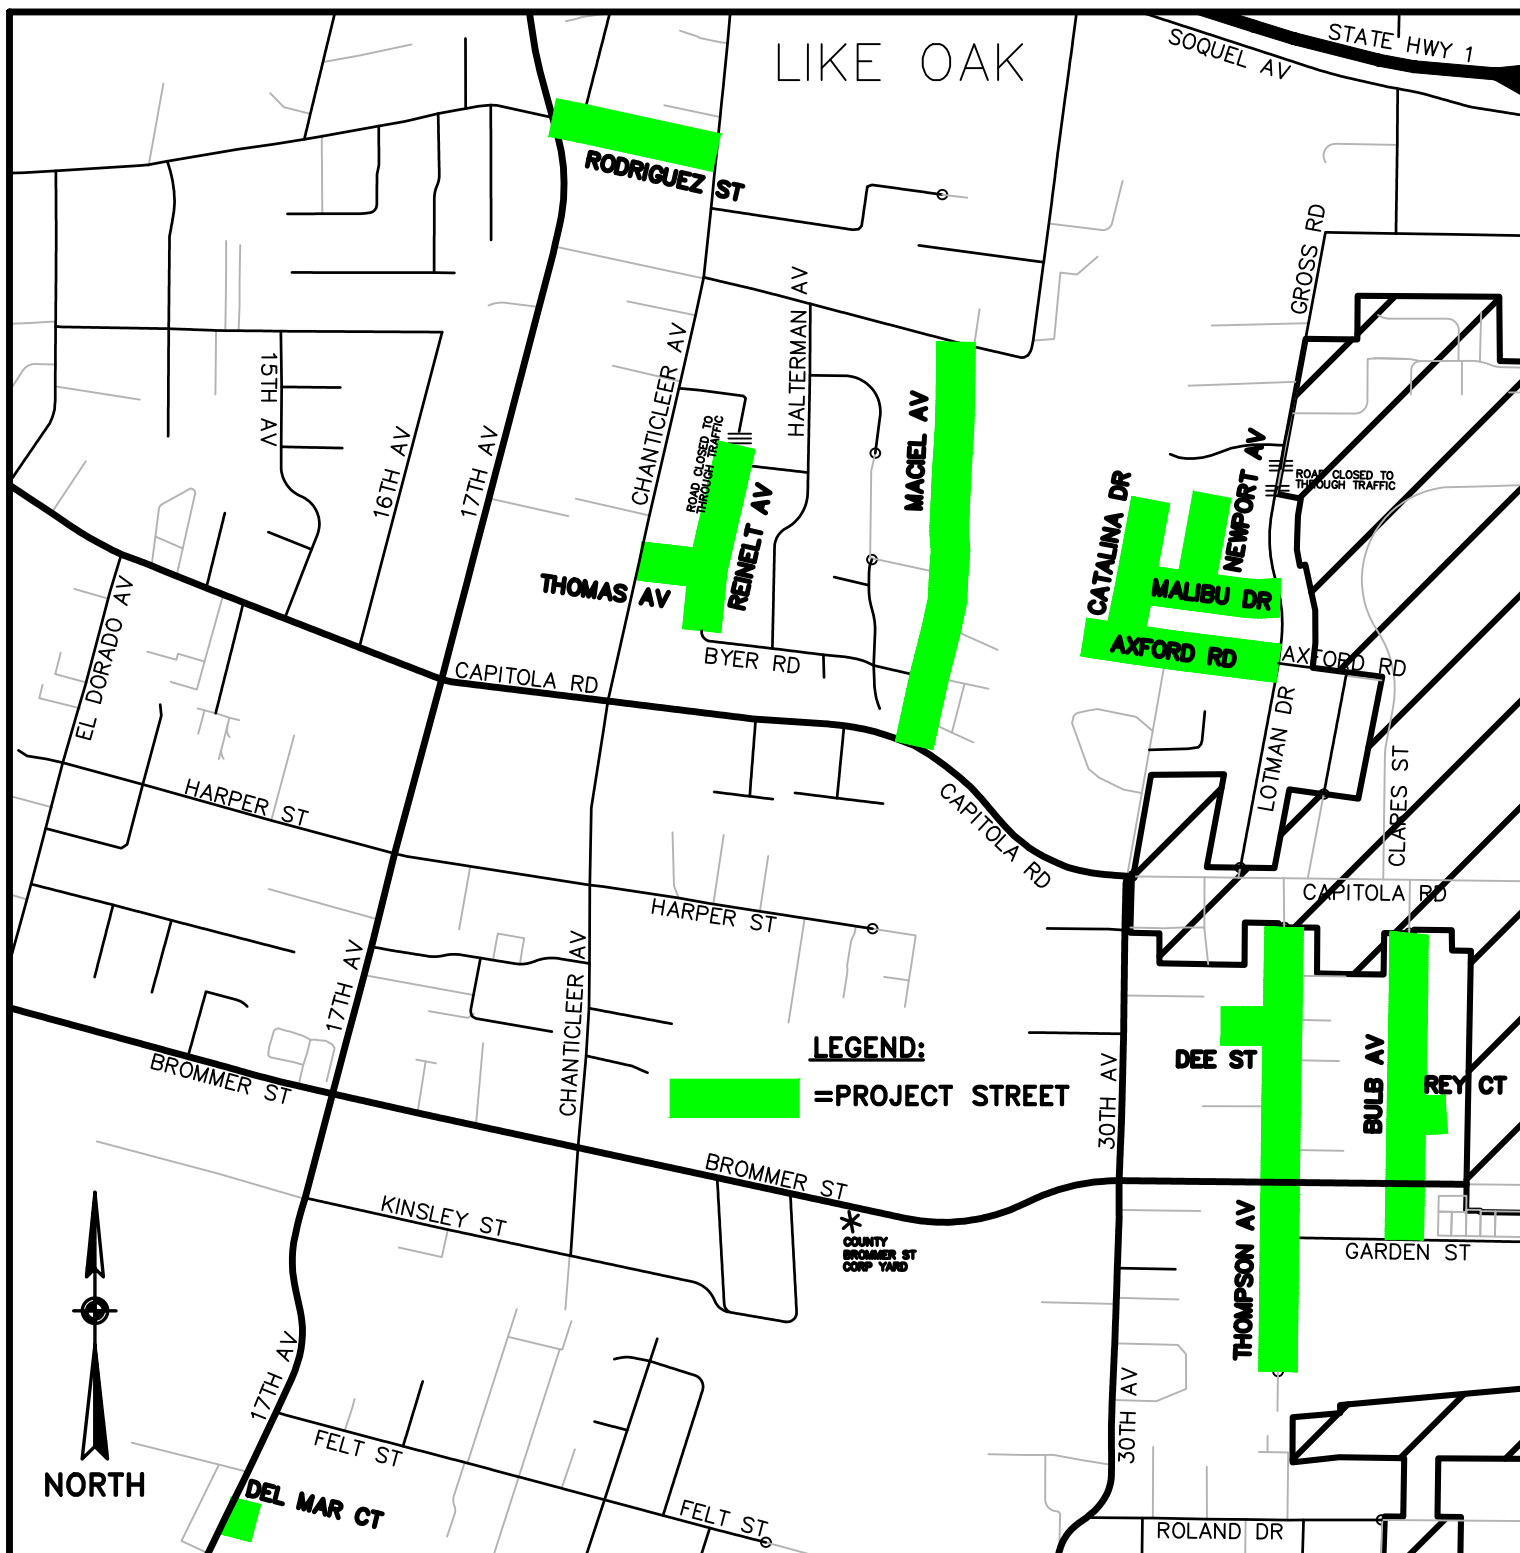

2019 MEASURE D PROJECT

VICINITY MAP

DISTRICT 1 ROADWAYS

DESIGN: CRC

DRAFTING: DAM

CHECKED: SBW


DATE: 2/26/19

SCALE: 1"=800'

JOB NO: -

SHEET

B1

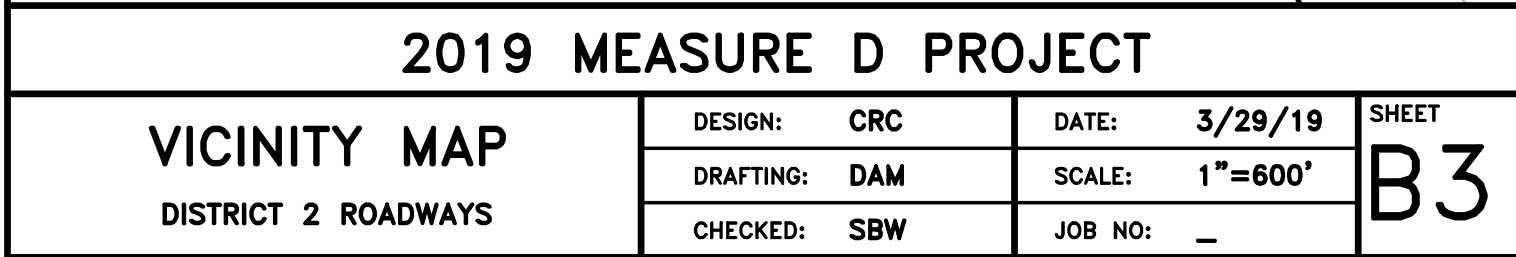


VICINITY MAP

DISTRICT 2 ROADWAYS


CHECKED: SBW

JOB NO: _____

B3

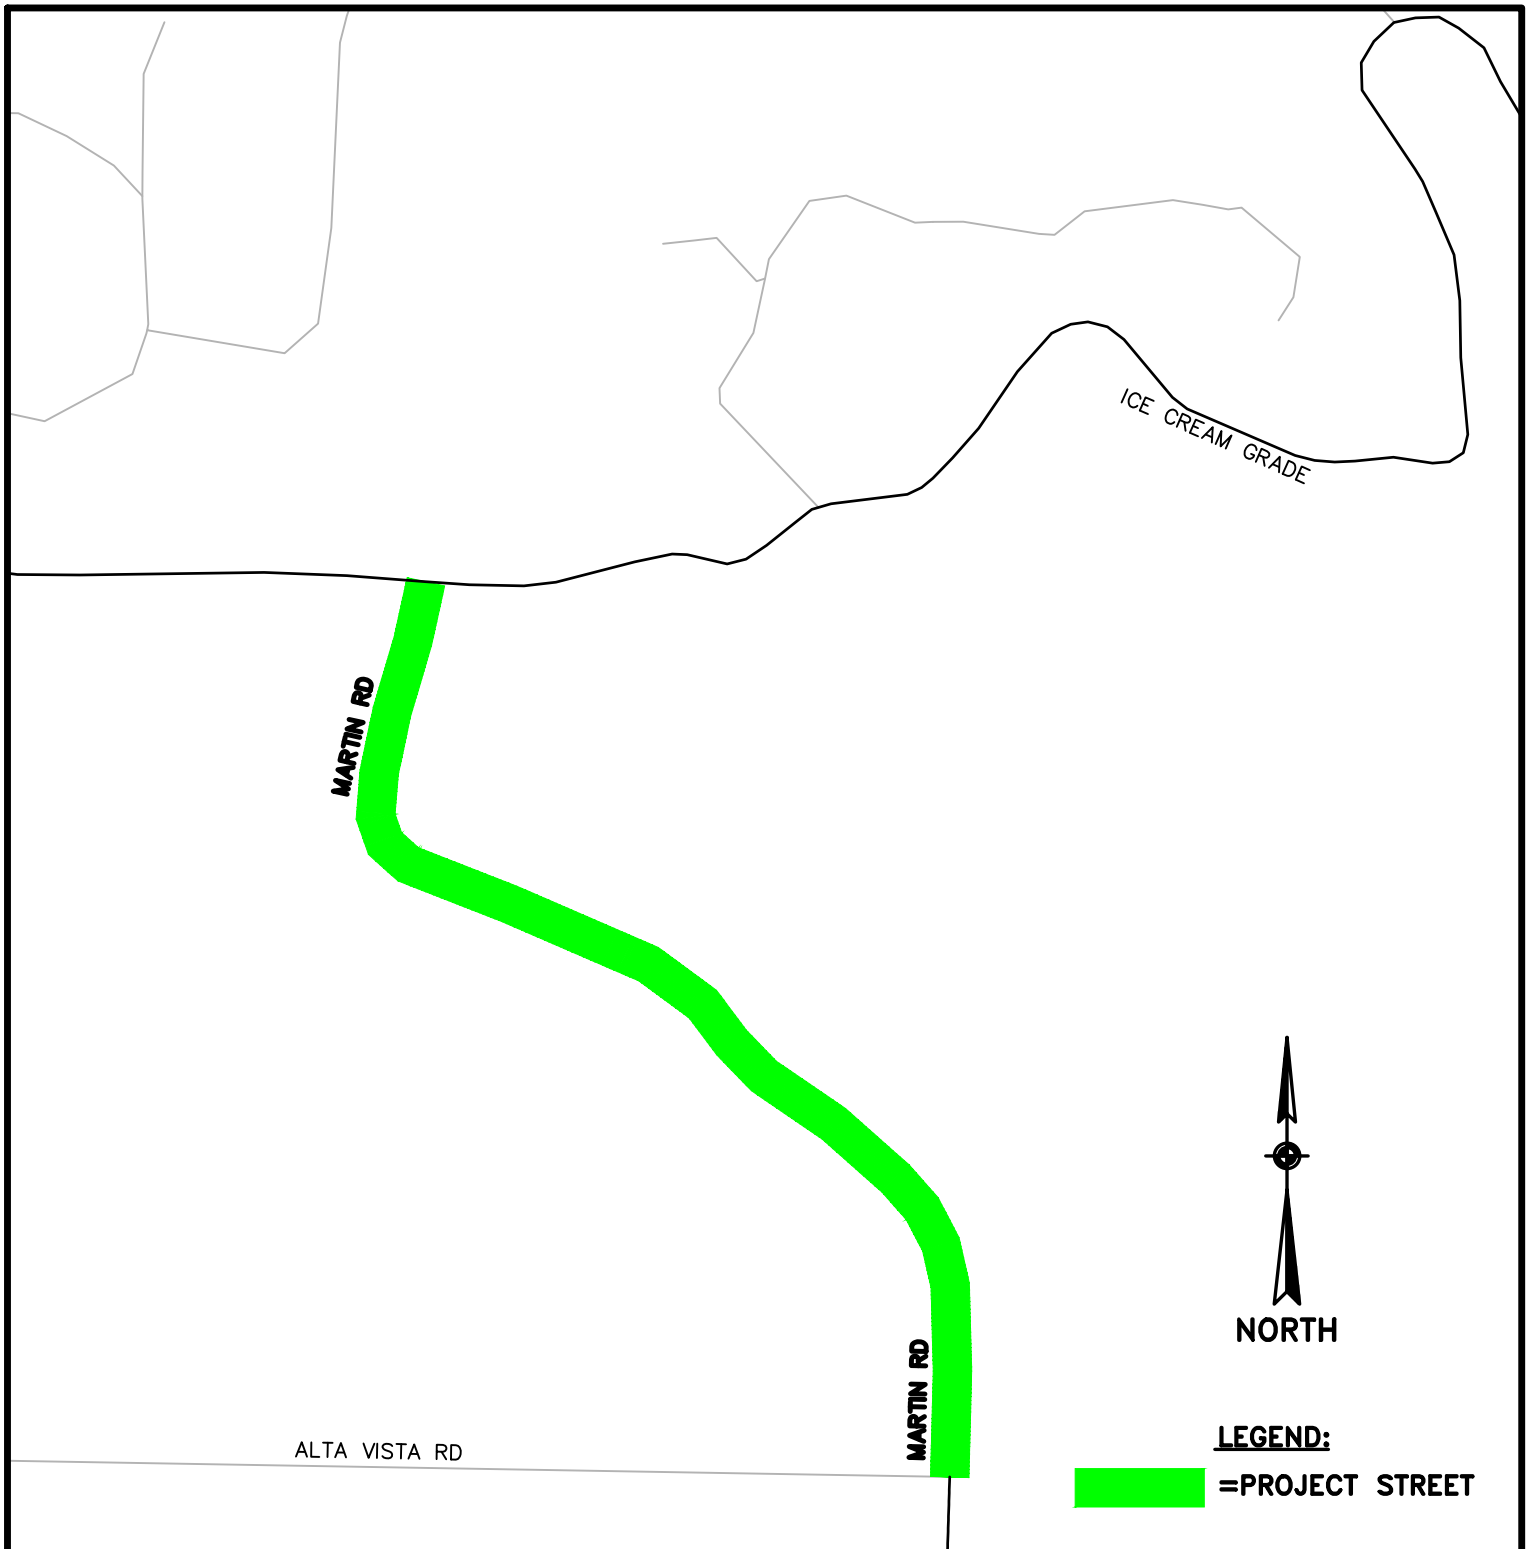

2019 MEASURE D PROJECT			
VICINITY MAP DISTRICT 3 ROADWAYS	DESIGN:	CRC	DATE: 2/26/19
	DRAFTING:	DAM	SCALE: 1"=500'
	CHECKED:	SBW	JOB NO: —
			SHEET B4

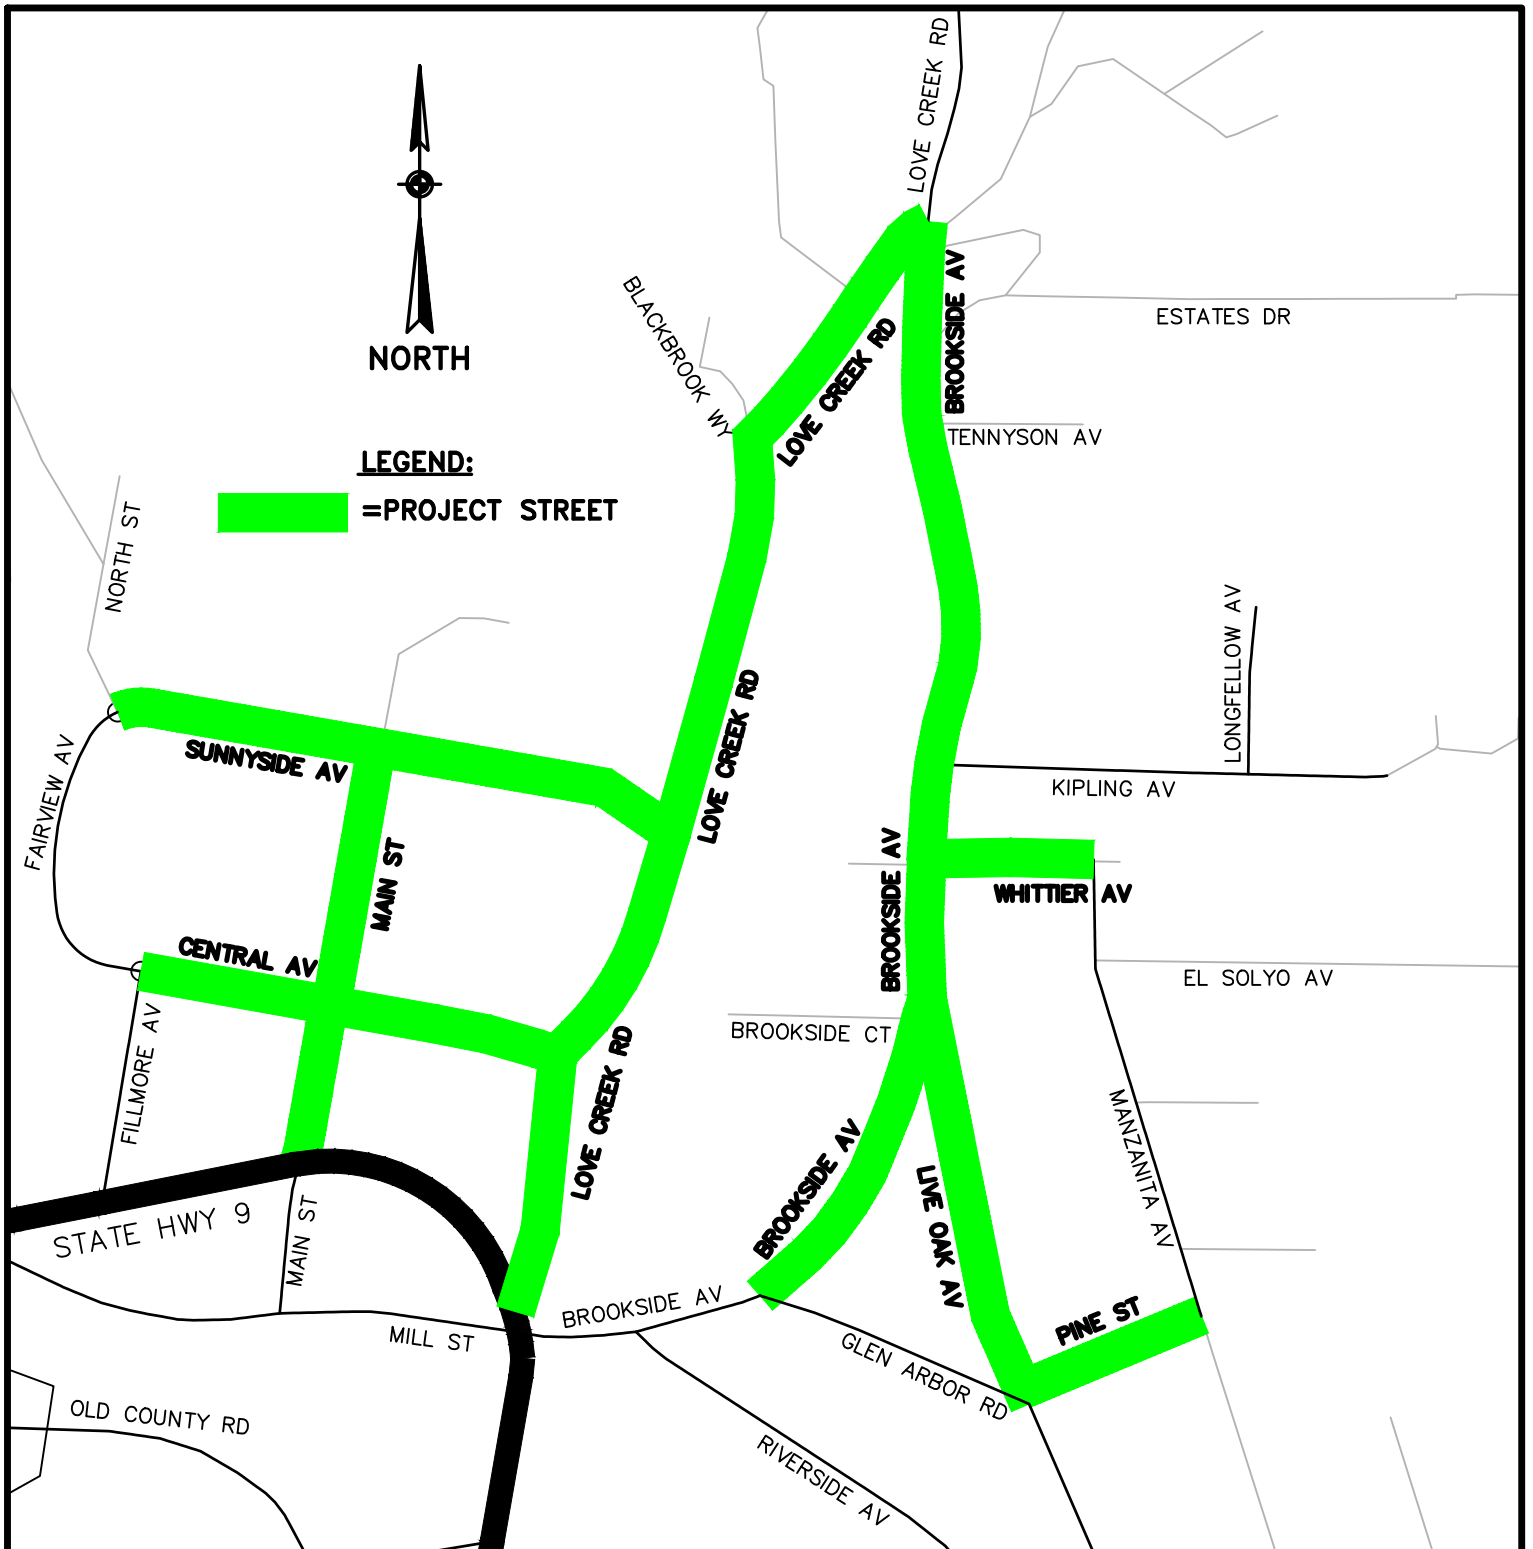


2019 MEASURE D PROJECT

VICINITY MAP DISTRICT 5 ROADWAYS	DESIGN: CRC	DATE: 2/26/19	SHEET B5
	DRAFTING: DAM	SCALE: 1"=400'	
	CHECKED: SBW	JOB NO: —	

2020 Measure D Project - Roads List

Road Name	BegLocation	EndLocation	District	Treatment	Length (mi)
BENEDICT AV	CABRILLO AV	W END	1	Rubber Cape	0.02
BENSON AV	THURBER LN	N END/TIFFANI CT	1	Rubber Cape w/ Digouts	0.39
BOWMAN CT	BENSON AV	S END	1	Rubber Cape	0.02
TIFFANI CT	BENSON AV	S END	1	Rubber Cape	0.13
LILLIAN WY	N END	S END	1	Rubber Cape w/ Digouts	0.09
SEQUOIA DR	WINKLE AV	THURBER LN	1	Rubber Cape w/ Base Treatment	0.21
TWIN HILLS DR	THURBER LN	LILLIAN WY	1	Rubber Cape w/ Base Treatment	0.16
CHIRCO AV	S END	GERMAINE AV	1	Rubber Cape w/ Base Treatment	0.19
GERMAINE AV	S END	CABRILLO AV	1	Rubber Cape w/ Digouts	0.13
HELEN AV	THURBER LN	PESTANA AV	1	Rubber Cape w/ Digouts	0.11
HELEN CT	HELEN AV	S END	1	Rubber Cape w/ Digouts	0.06
PESTANA AV	HELEN DR	GERMAINE AV	1	Rubber Cape w/ Digouts	0.29
SERRELL AV	CHIRCO AV	W END	1	Rubber Cape w/ Base Treatment	0.10
SEACLIFF DR	SANTA CLARA AV	BROADWAY	2	Rubber Cape w/ Digouts	0.54
SANTA CRUZ AV	BROADWAY	SEACLIFF DR	2	Rubber Cape w/ Digouts	0.29
SAN BENITO AV	SEACLIFF DR	SEACLIFF DR	2	Rubber Cape w/ Digouts	0.13
EAST ST	SANTA CRUZ AV	CENTER AV	2	Rubber Cape w/ Digouts	0.06
VALENCIA AV	EAST ST	SEACLIFF DR	2	Rubber Cape w/ Digouts	0.23
SANTA CLARA AV	SEACLIFF DR	CENTER AV	2	Rubber Cape w/ Digouts	0.17
EL CAMINO DEL MAR	SEACLIFF DR	CENTER AV	2	Rubber Cape w/ Digouts	0.21
LAKEVIEW RD	STATE HIGHWAY 129	COLLEGE RD	4	Rubber Cape w/ Digouts	1.14
PLATEAU DR	HWY 9	LAUREL DR	5	Rubber Cape w/ Digouts	0.30
VALLEY DR	LAUREL DR	PLATEAU DR	5	Rubber Cape w/ Digouts	0.17
LAUREL DR	HWY 9	HILLSIDE DR	5	Rubber Cape w/ Digouts	0.25
ADA AV	VALLEY DR	PLATEAU DR	5	Rubber Cape w/ Digouts	0.07
GUSHEE ST N	FELTON EMPIRE RD	HIHN ST	5	Rubber Cape w/ Digouts	0.25
GUSHEE ST S	HIHN ST	LAUREL DR	5	Rubber Cape w/ Digouts	0.19
RUSSELL AV	HWY 9	VALLEY DR	5	Rubber Cape w/ Digouts	0.10
HIHN ST	HWY 9	ECM MARKER	5	Rubber Cape w/ Digouts	0.22
KIRBY ST	HWY 9	GUSHEE ST	5	Rubber Cape w/ Digouts	0.04

Total: 6.26

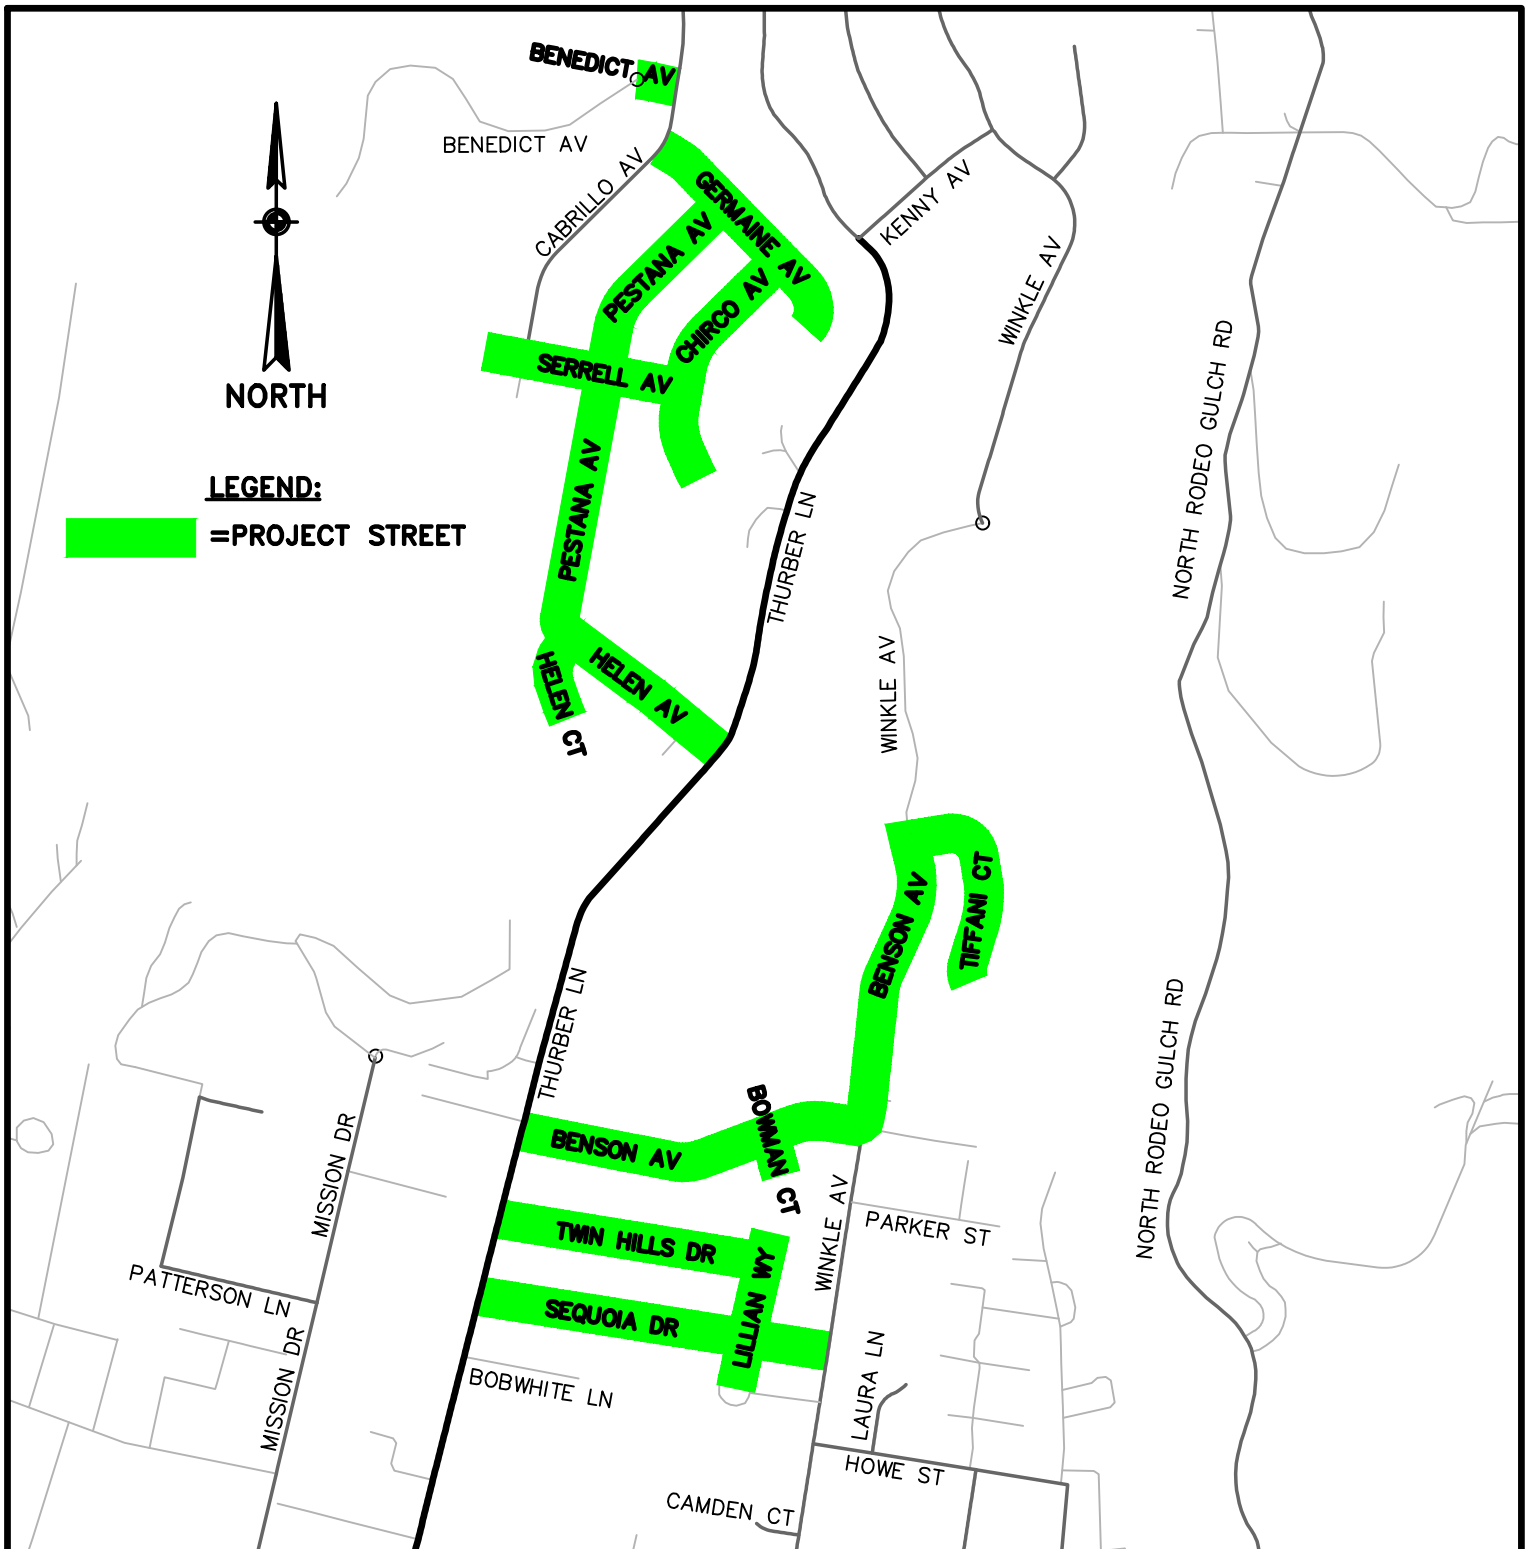


2020 MEASURE D PROJECT

VICINITY MAP
 DISTRICT 1 ROADWAYS

DESIGN: DAM/CRC
 DRAFTING: DAM
 CHECKED: CRC

DATE: 11/21/19
 SCALE: 1"=600'
 JOB NO: -

SHEET
D1

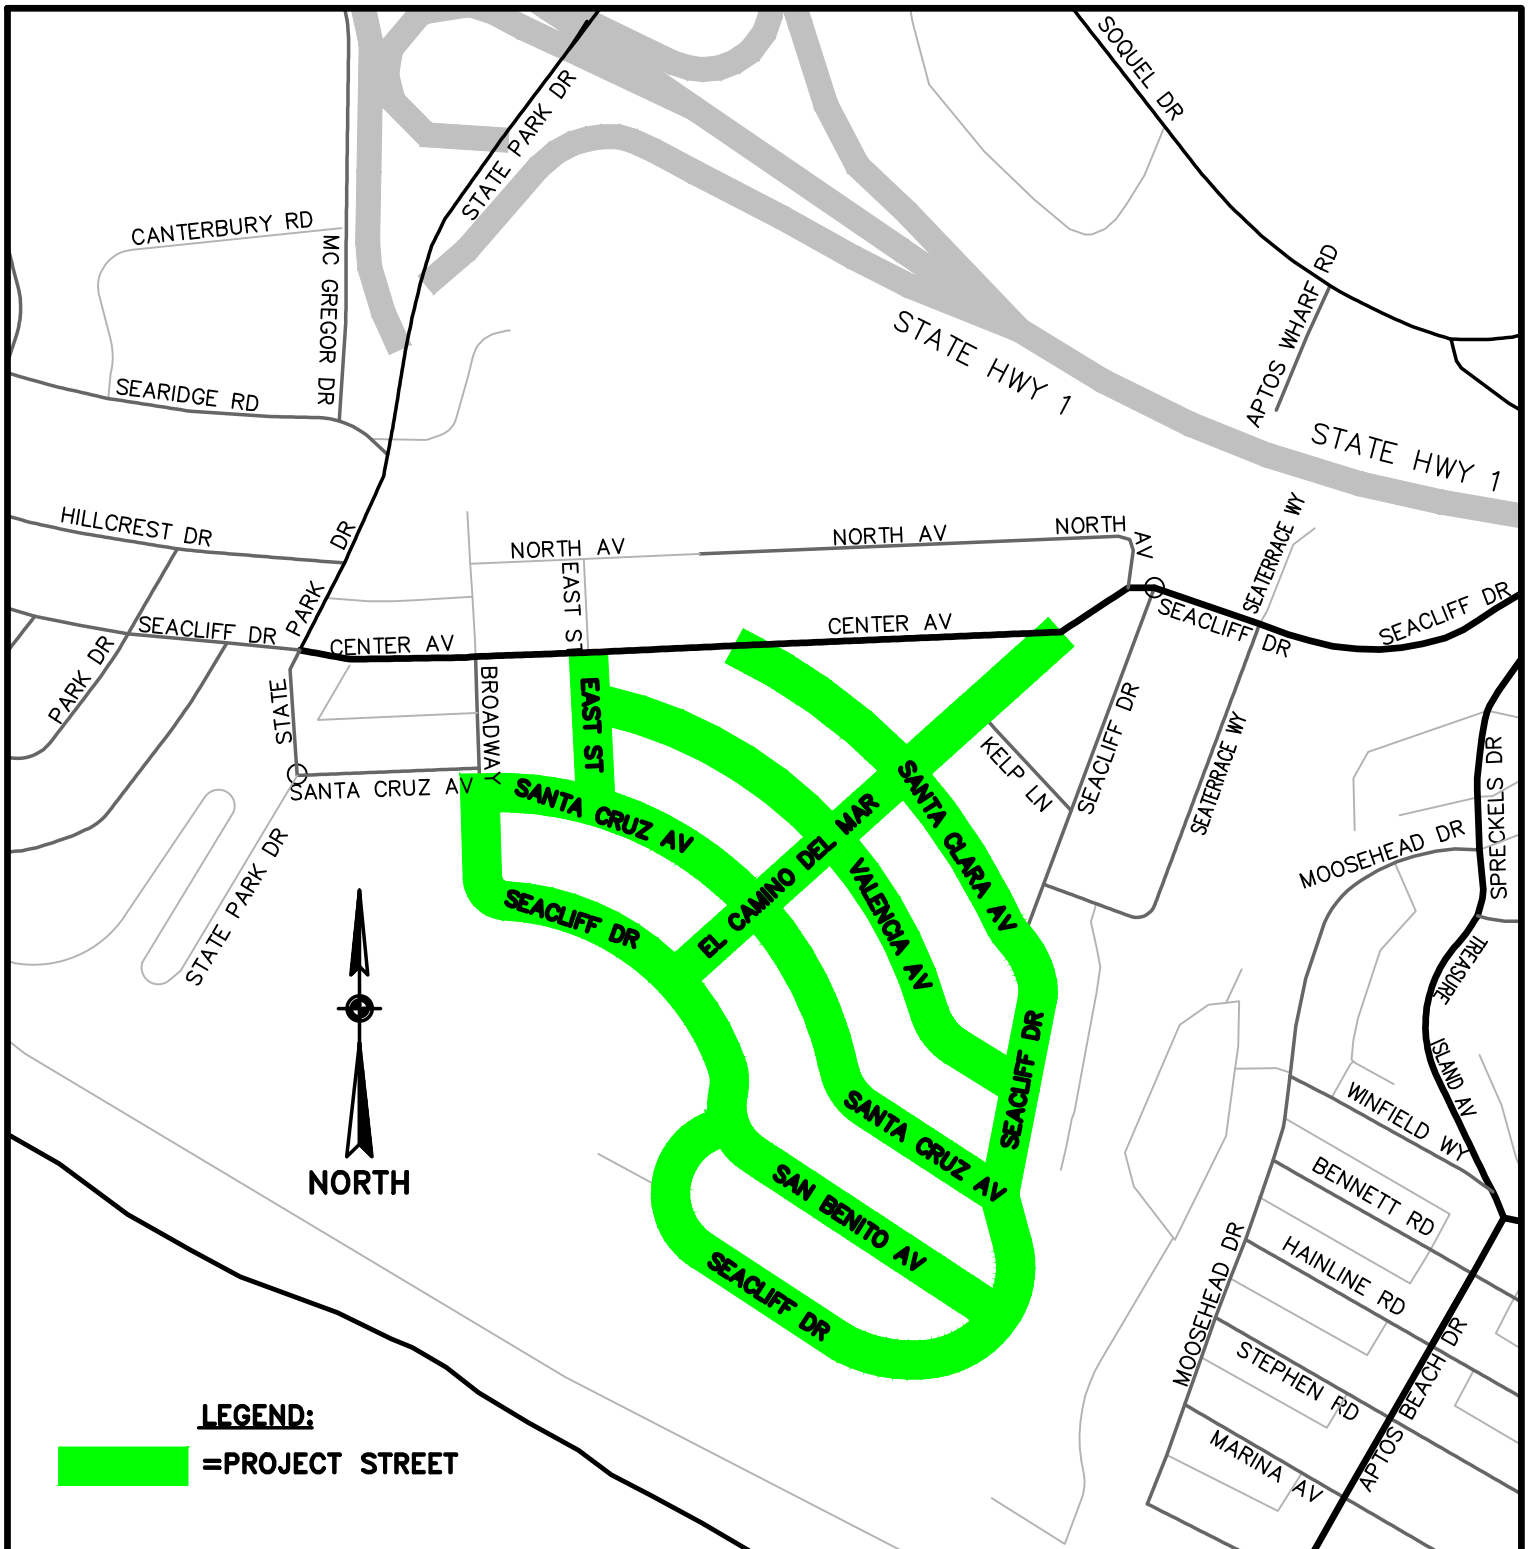


2020 MEASURE D PROJECT

VICINITY MAP
 DISTRICT 2 ROADWAYS

DESIGN: DAM/CRC
 DRAFTING: DAM
 CHECKED: CRC

DATE: 11/21/19
 SCALE: 1"=400'
 JOB NO: -

SHEET
D2

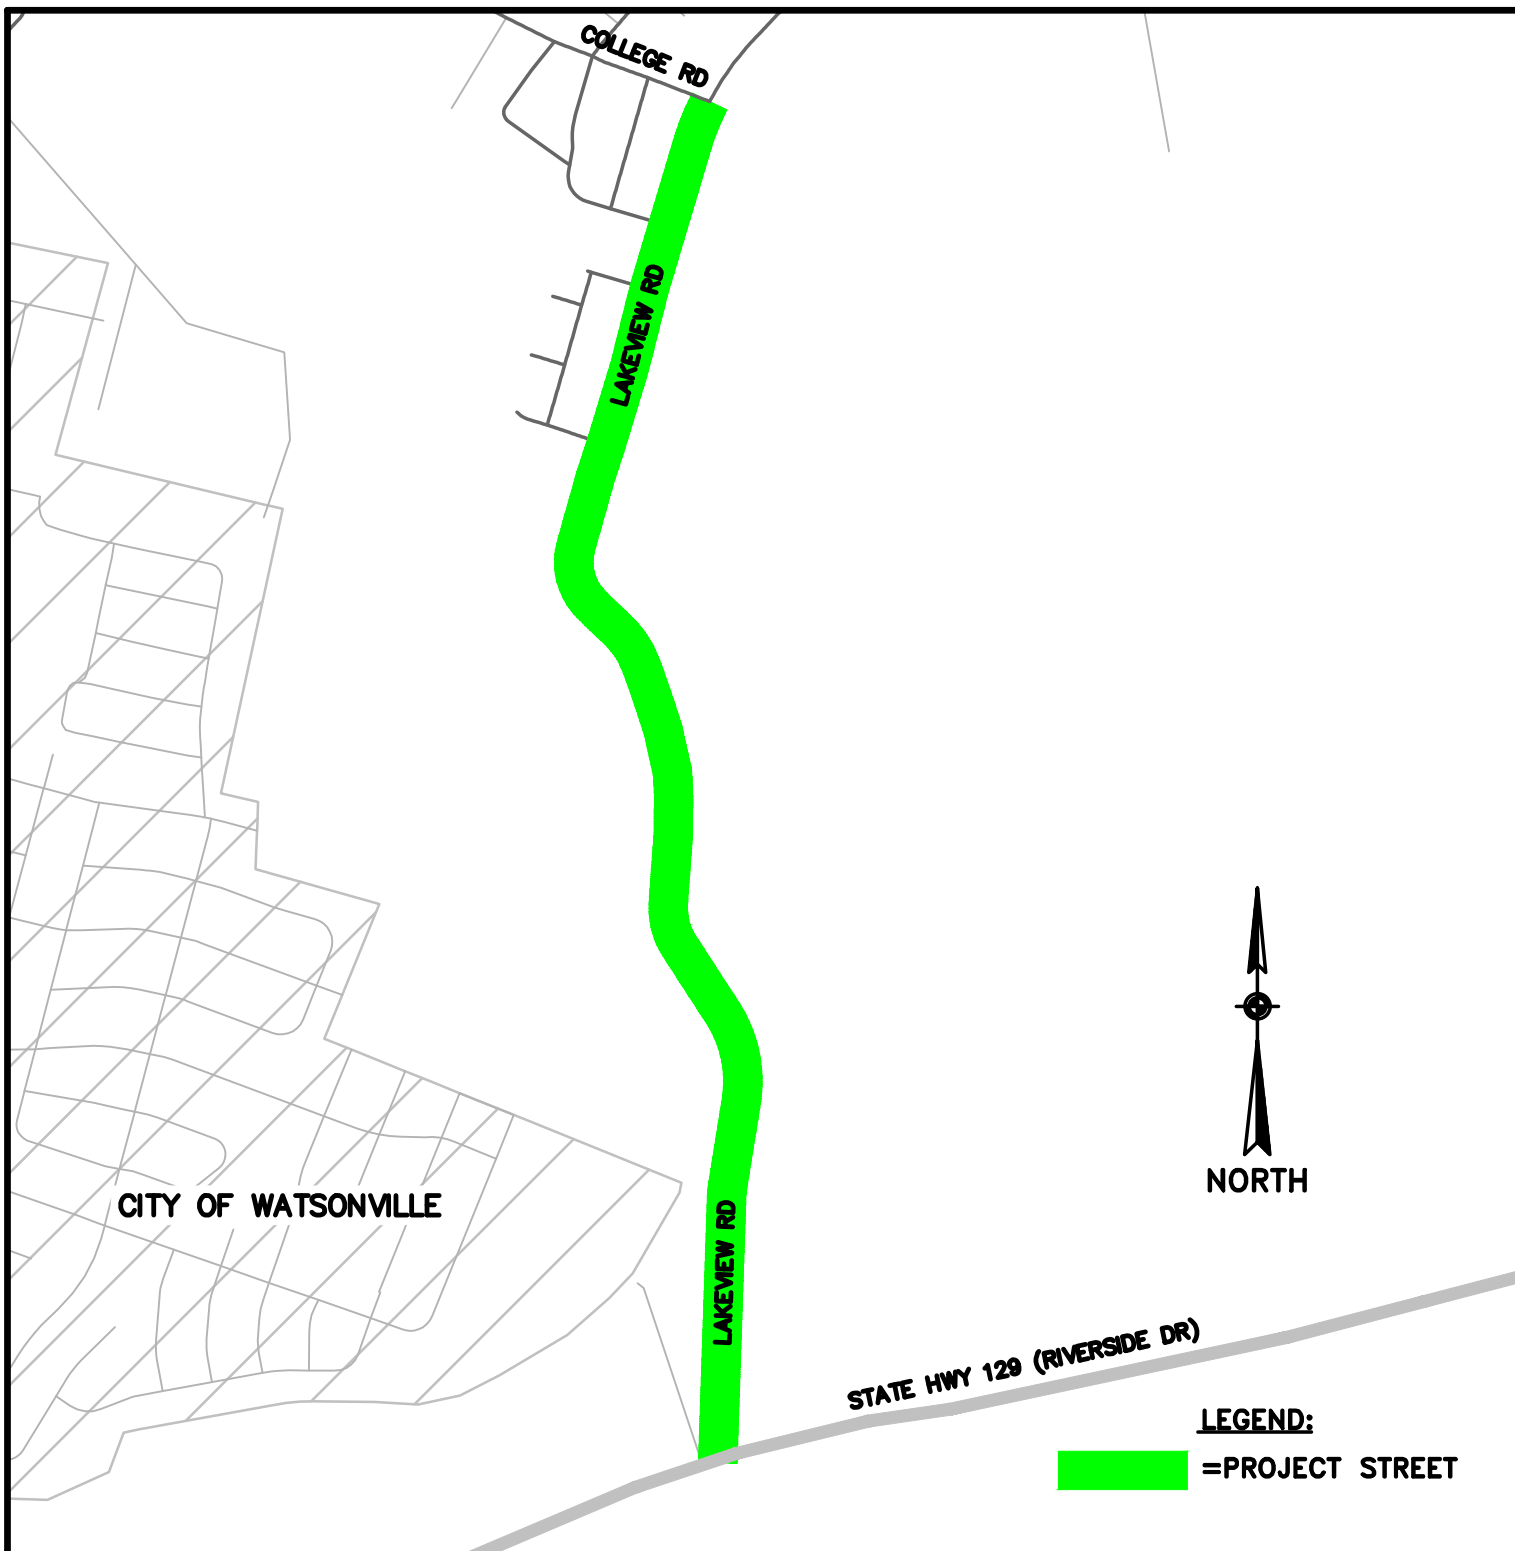

2020 MEASURE D PROJECT

VICINITY MAP

DISTRICT 4 ROADWAYS

DESIGN: DAM/CRC

DRAFTING: DAM

CHECKED: CRC


DATE: 11/21/19

SCALE: 1"=800'

JOB NO: —

SHEET

D4

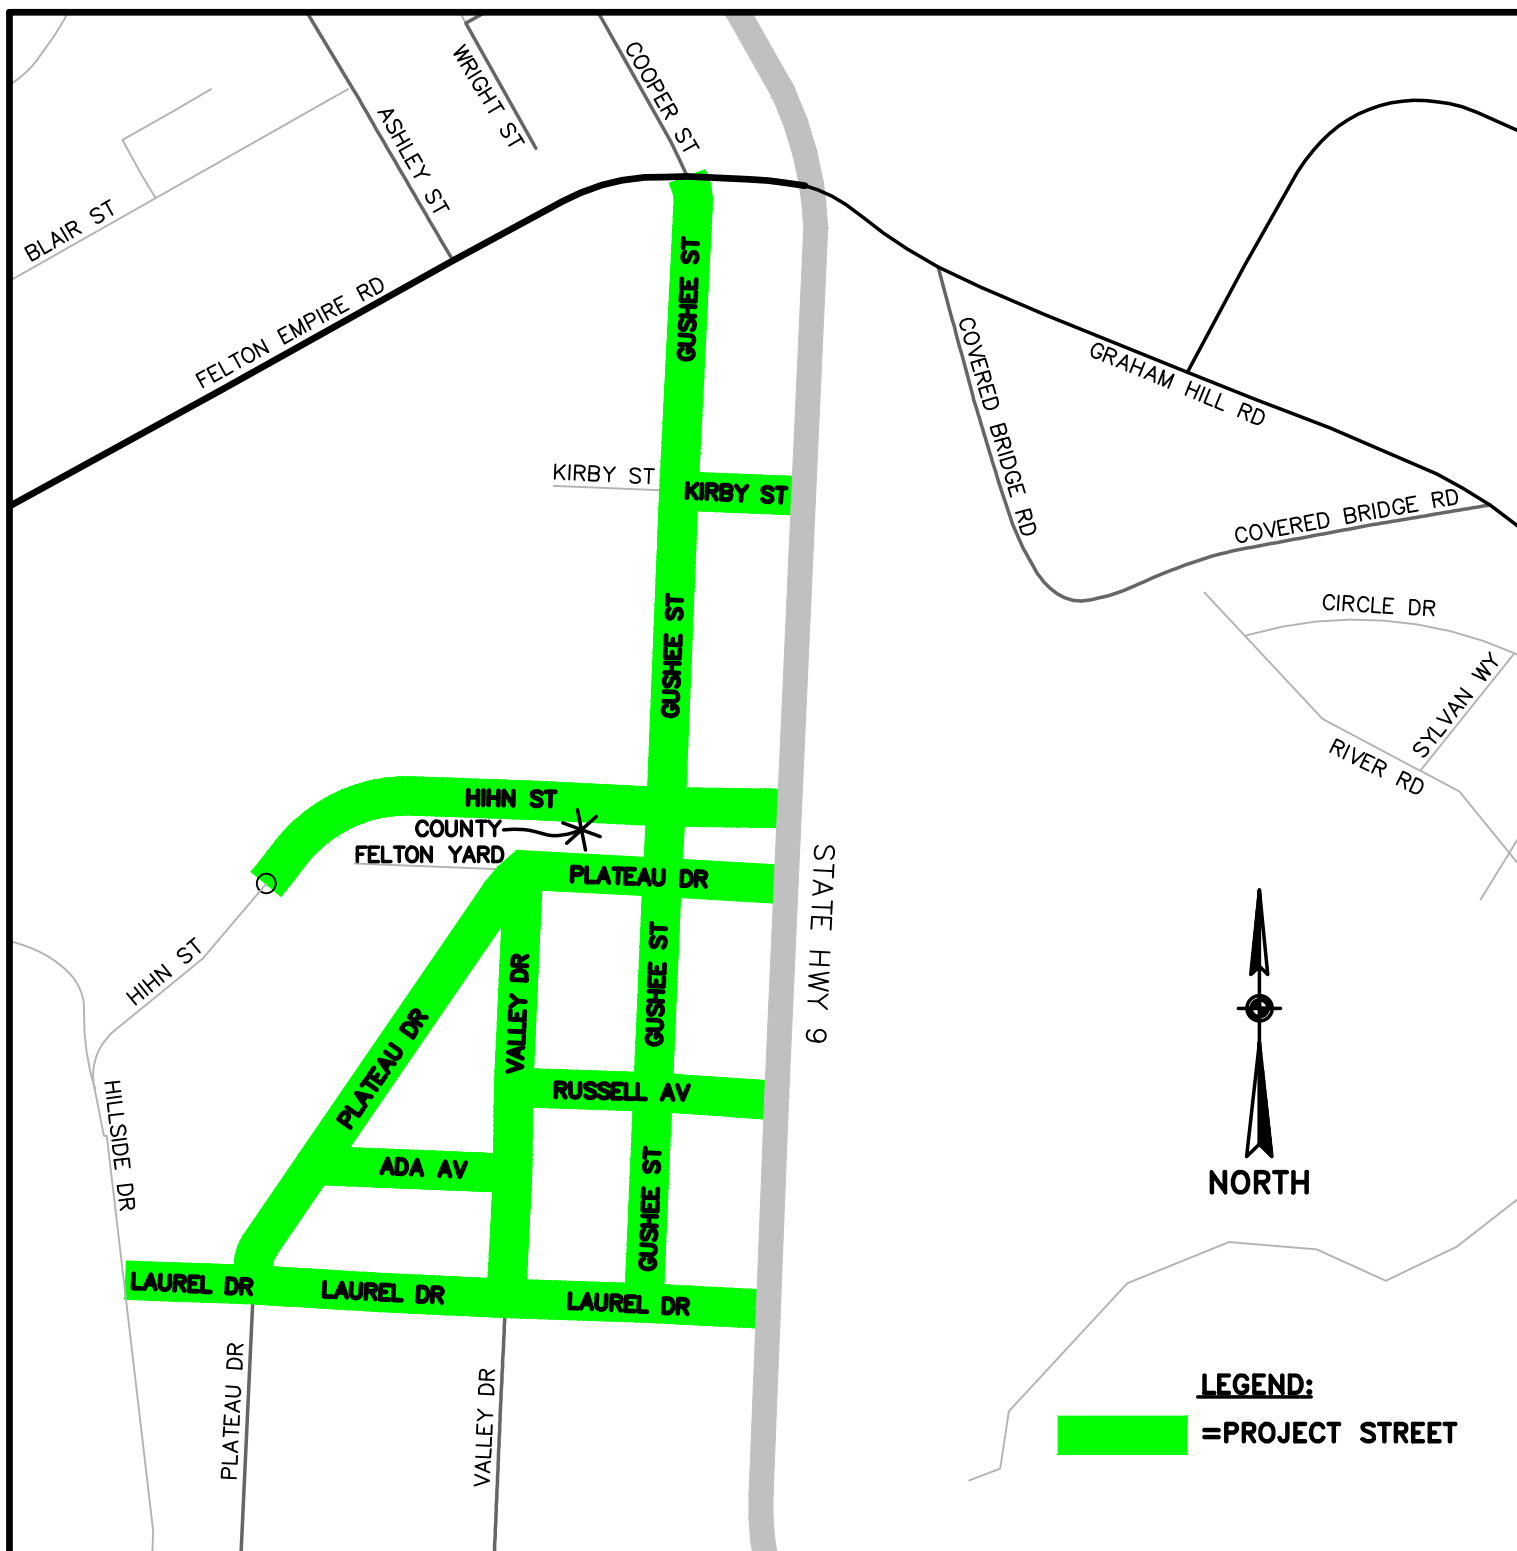

2020 MEASURE D PROJECT

VICINITY MAP

DISTRICT 5 ROADWAYS

DESIGN: DAM/CRC

DRAFTING: DAM

CHECKED: CRC

DATE: 11/21/19

SCALE: 1"=400'

JOB NO: -


SHEET

D5

This project NOT Measure D Funded

2020 RSTP-STIP Resurfacing Project - Roads List					
Road Name	BegLocation	EndLocation	District	Treatment	Length (mi)
GLEN ARBOR RD	HWY 9/SAN LORENZO BR	QUAIL HOLLOW RD	5	Rubber Cape Seal w/ Digouts	0.63
GLEN ARBOR RD	QUAIL HOLLOW RD	HWY 9	5	Rubber Cape Seal w/ Digouts	1.15
HIHN RD	GLEN ARBOR RD	S END	5	Rubber Cape Seal w/ Digouts	1.68
EAST ZAYANTE RD	QUAIL HOLLOW RD	EAGLE TREE LN	5	Rubber Chip Seal w/ Digouts	5.37
UPPER EAST ZAYANTE RD	EAGLE TREE LN	HWY 35	5	Rubber Chip Seal w/ Digouts	3.81
WEST VINE HILL RD	HWY 17	VINE HILL RD	1	Rubber Cape Seal w/ Digouts	0.23
VINE HILL RD	WEST VINE HILL RD	BRANCIFORTE DR	1	Rubber Cape Seal w/ Digouts	2.30
MOUNTAIN VIEW RD	BRANCIFORTE DR	NORTH RODEO GULCH RD	1	Rubber Cape Seal w/ Digouts	0.86
NORTH RODEO GULCH RD	(SPOT REPAIRS)	(SPOT REPAIRS)	1	Spot Repairs with AC	-
LAUREL GLEN RD	NORTH RODEO GULCH RD	SOQUEL SAN JOSE RD	1	Rubber Cape Seal w/ Rigouts	2.30
MOUNT HERMON RD	PM 1.31	SV CITY LIMIT	5	Rubber Cape Seal w/ Digouts	0.90
LOCKWOOD LN	100' N/O GRAHAM HILL RD	SV CITY LIMIT	5	Rubber Cape Seal w/ Digouts	0.09
GRAHAM HILL RD	SIMS RD	LOCKWOOD LN	5	Rubber Cape Seal w/ Digouts	1.73
PIONEER RD	AMESTI RD	GREEN VALLEY RD	2	Rubber Cape Seal w/ Digouts	1.30
VARNI RD	CORRALITOS RD	AMESTI RD	2	Rubber Cape Seal w/ Digouts	0.83
EMPIRE GRADE	PM 9.37 (1200' S/O McGivern Wy)	PM 10.67 (100' S/O Quarry Bend Rd)	3	Rubber Cape Seal w/ Digouts	1.30

Total: 24.48

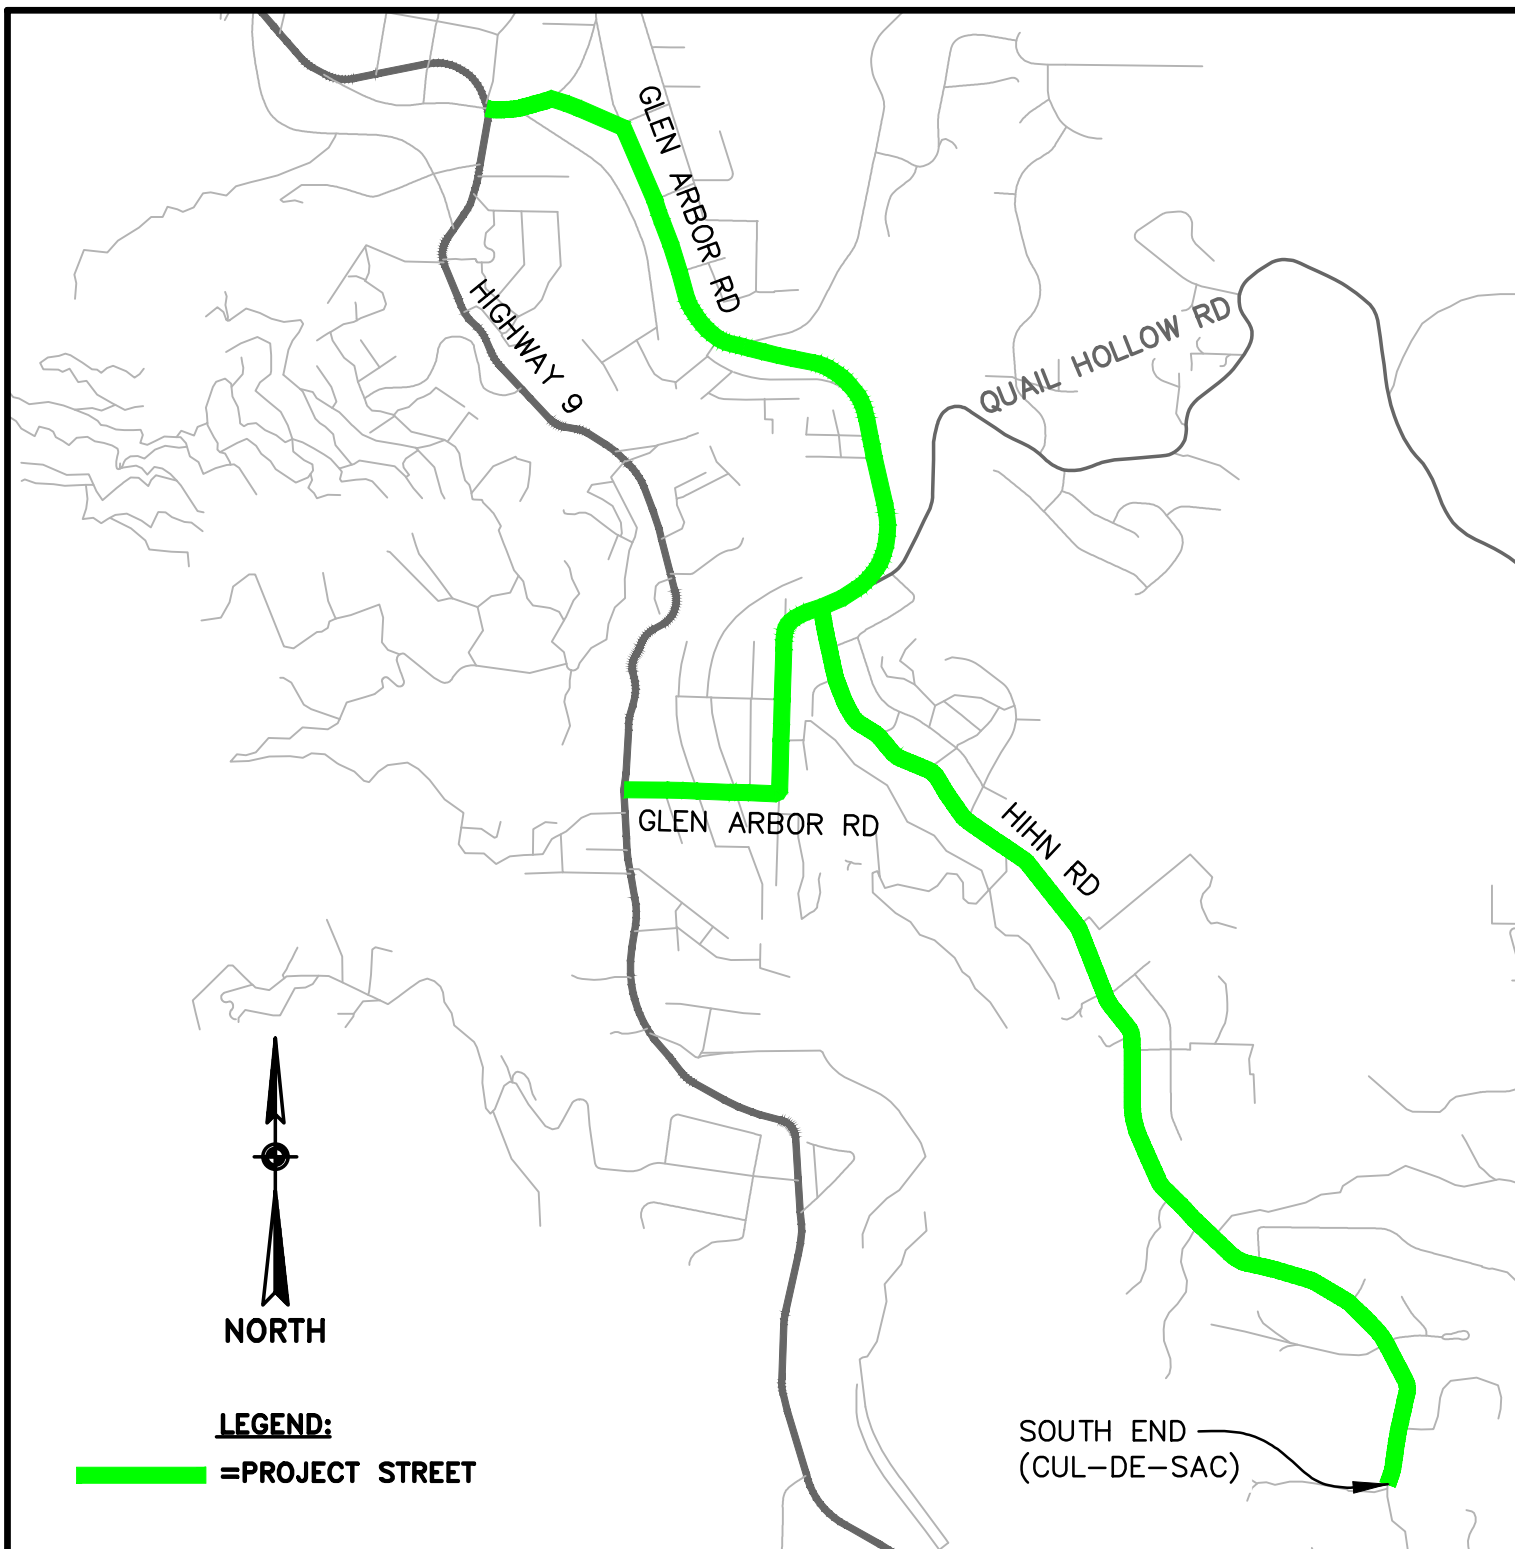

2020 RSTP-STIP PROJECT

VICINITY MAP

GLEN ARBOR RD & HIHN RD

DESIGN: DAM/CRC

DRAFTING: DAM

CHECKED: CRC


DATE: 12/05/19

SCALE: 1"=1500'

JOB NO: —

SHEET

V1

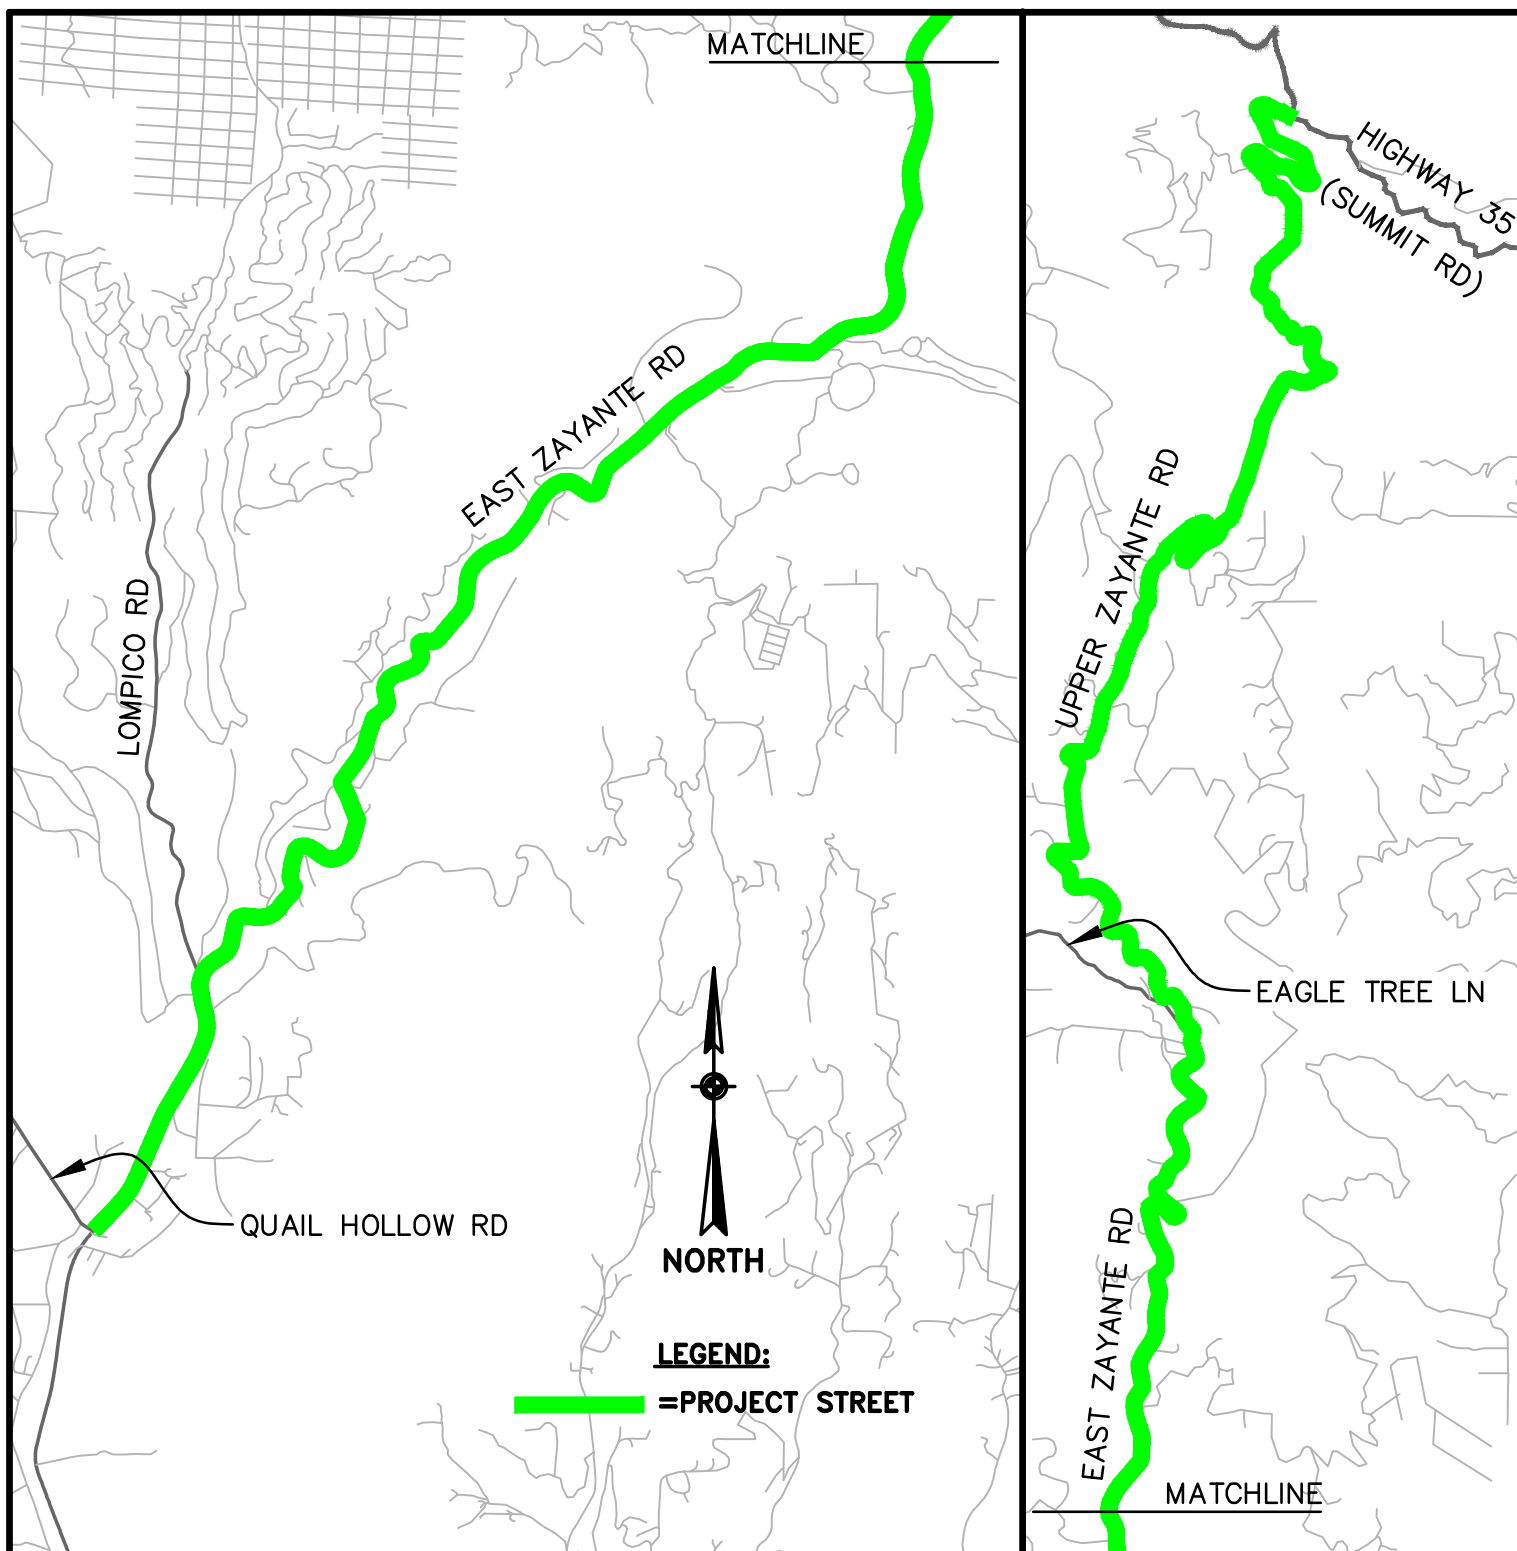

2020 RSTP-STIP PROJECT

VICINITY MAP ZAYANTE ROADWAYS

DESIGN: DAM/CRC

DRAFTING: DAM

CHECKED: CRC


DATE: 12/05/19

SCALE: 1"=2400'

JOB NO: -

SHEET

V2

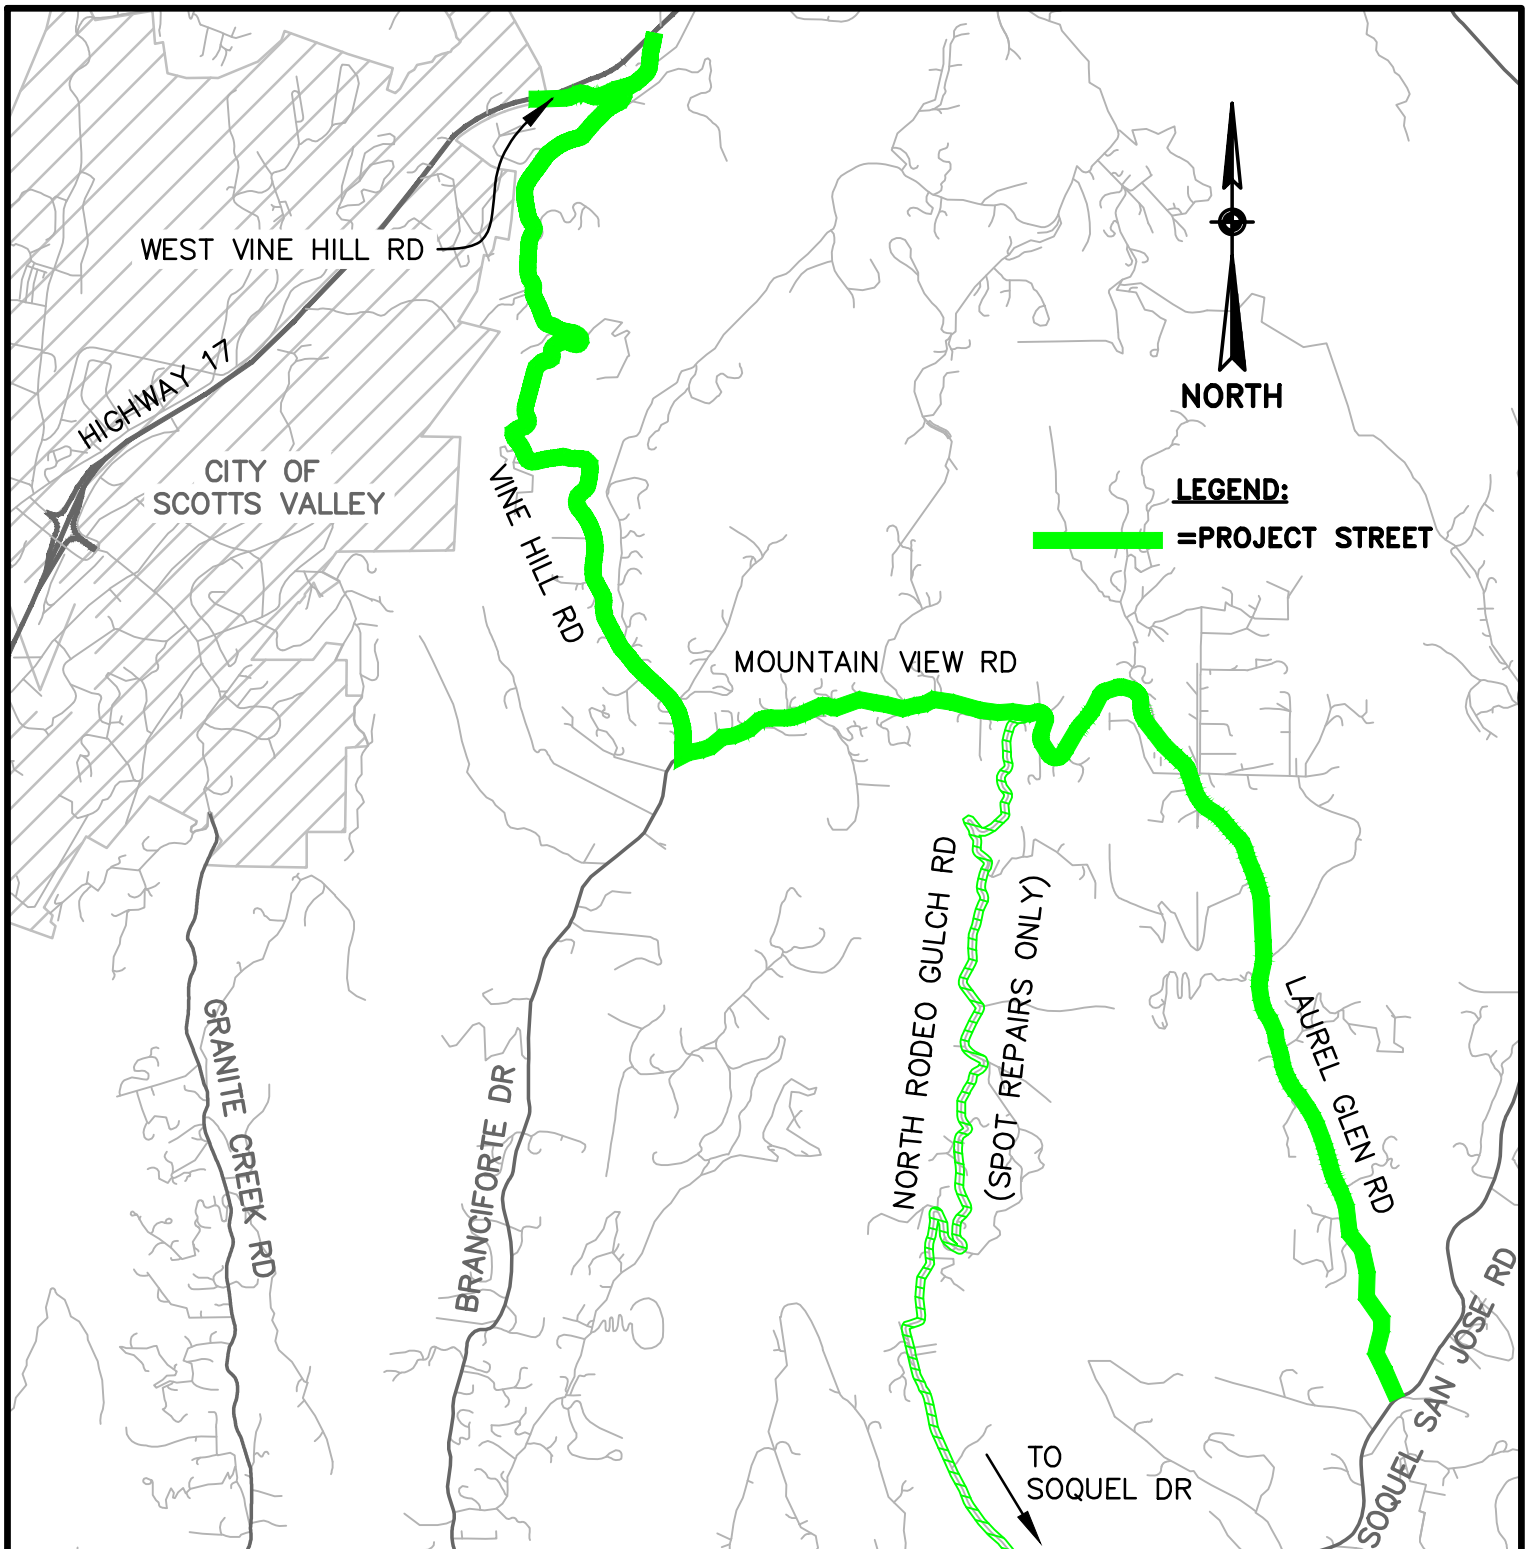

2020 RSTP-STIP PROJECT

VICINITY MAP

HWY 17 TO SOQUEL

DESIGN: DAM/CRC

DRAFTING: DAM

CHECKED: CRC


DATE: 12/05/19

SCALE: 1"=2400'

JOB NO: —

SHEET

V3

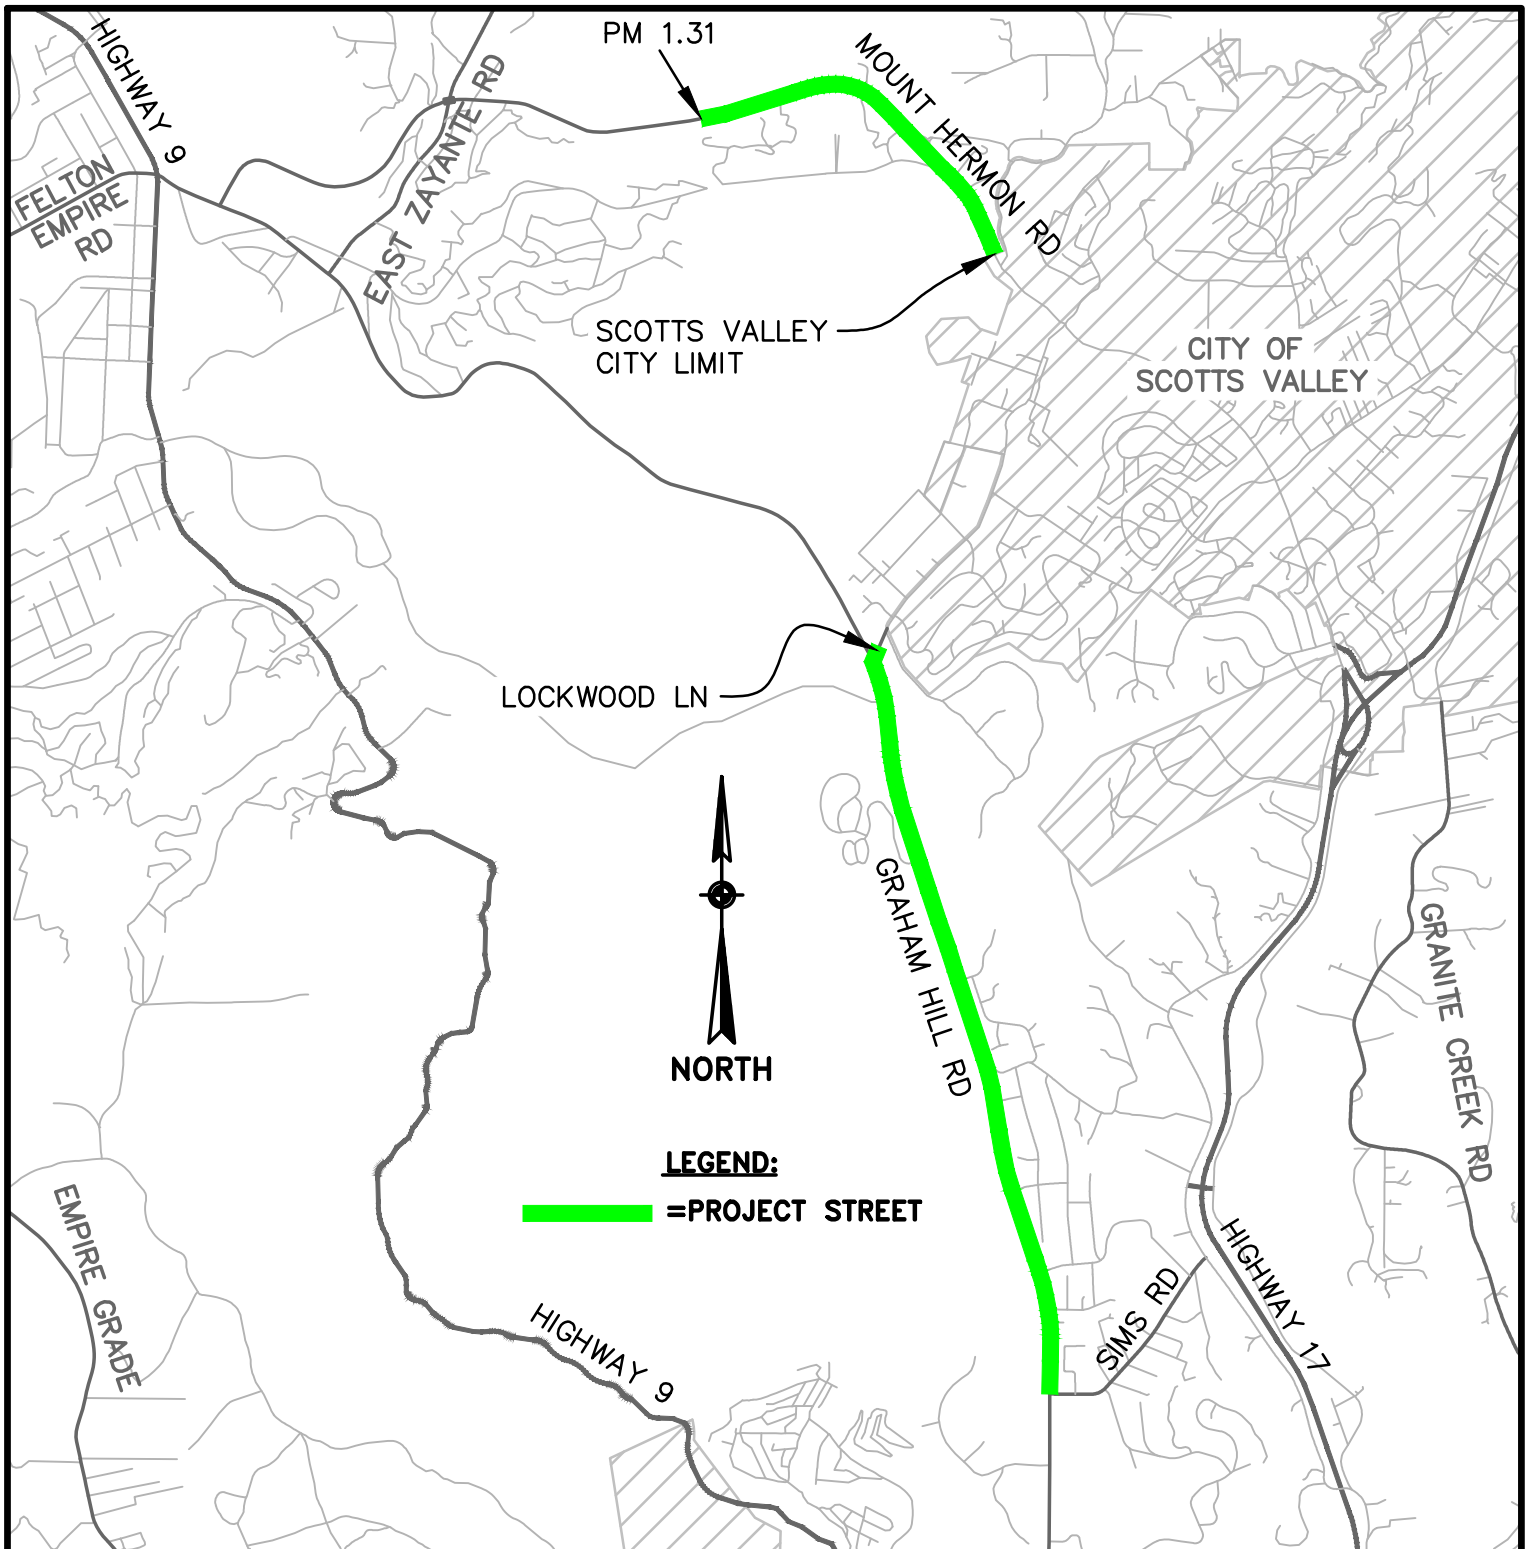


2020 RSTP-STIP PROJECT

VICINITY MAP
 SCOTTS VALLEY ROUTES

DESIGN: DAM/CRC
 DRAFTING: DAM
 CHECKED: CRC

DATE: 12/05/19
 SCALE: 1"=2400'
 JOB NO: -

SHEET
V4

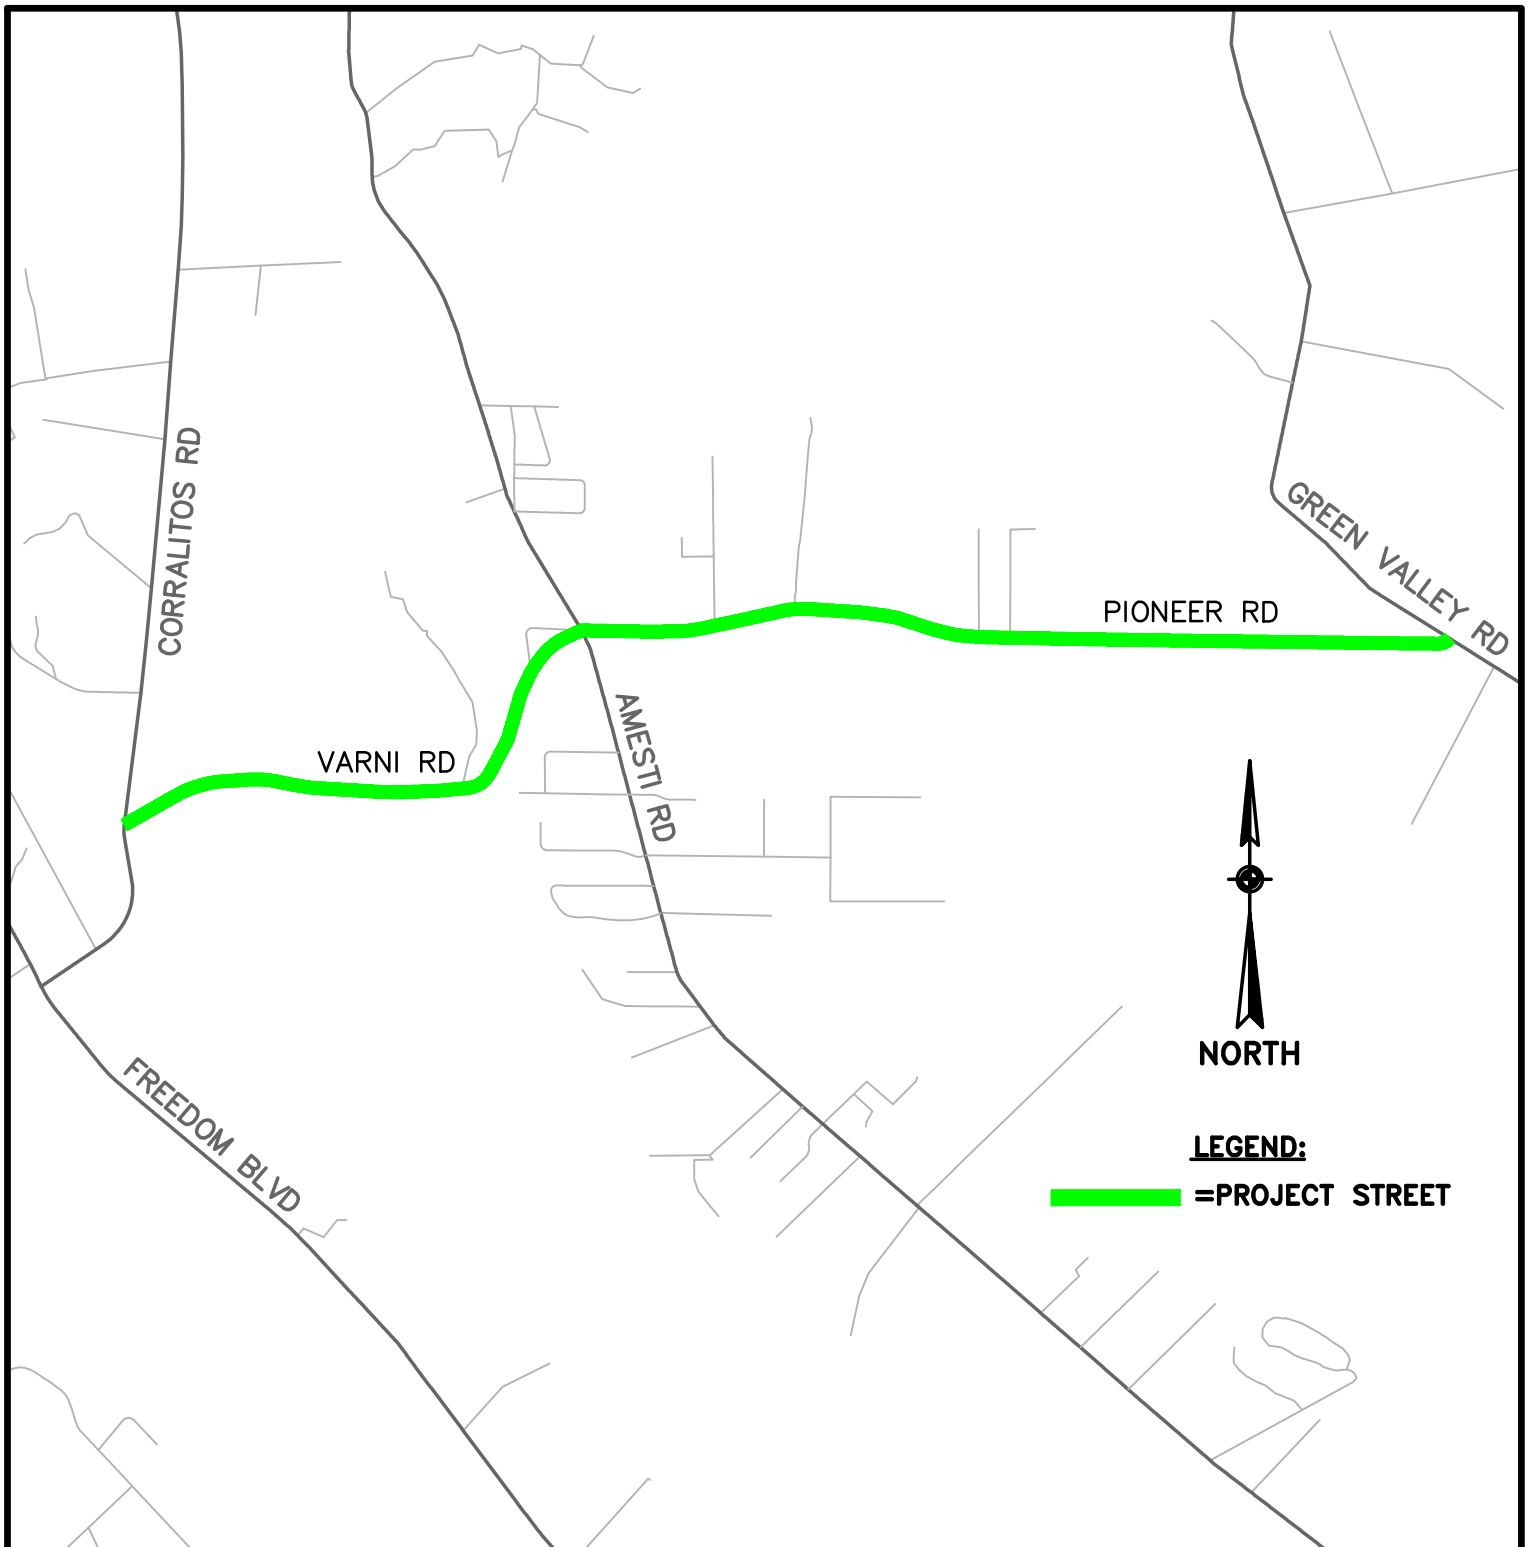

2020 RSTP-STIP PROJECT

VICINITY MAP

PIONEER RD & VARNI RD

DESIGN: DAM/CRC

DRAFTING: DAM

CHECKED: CRC


DATE: 12/05/19

SCALE: 1"=1500'

JOB NO: -

SHEET

V5

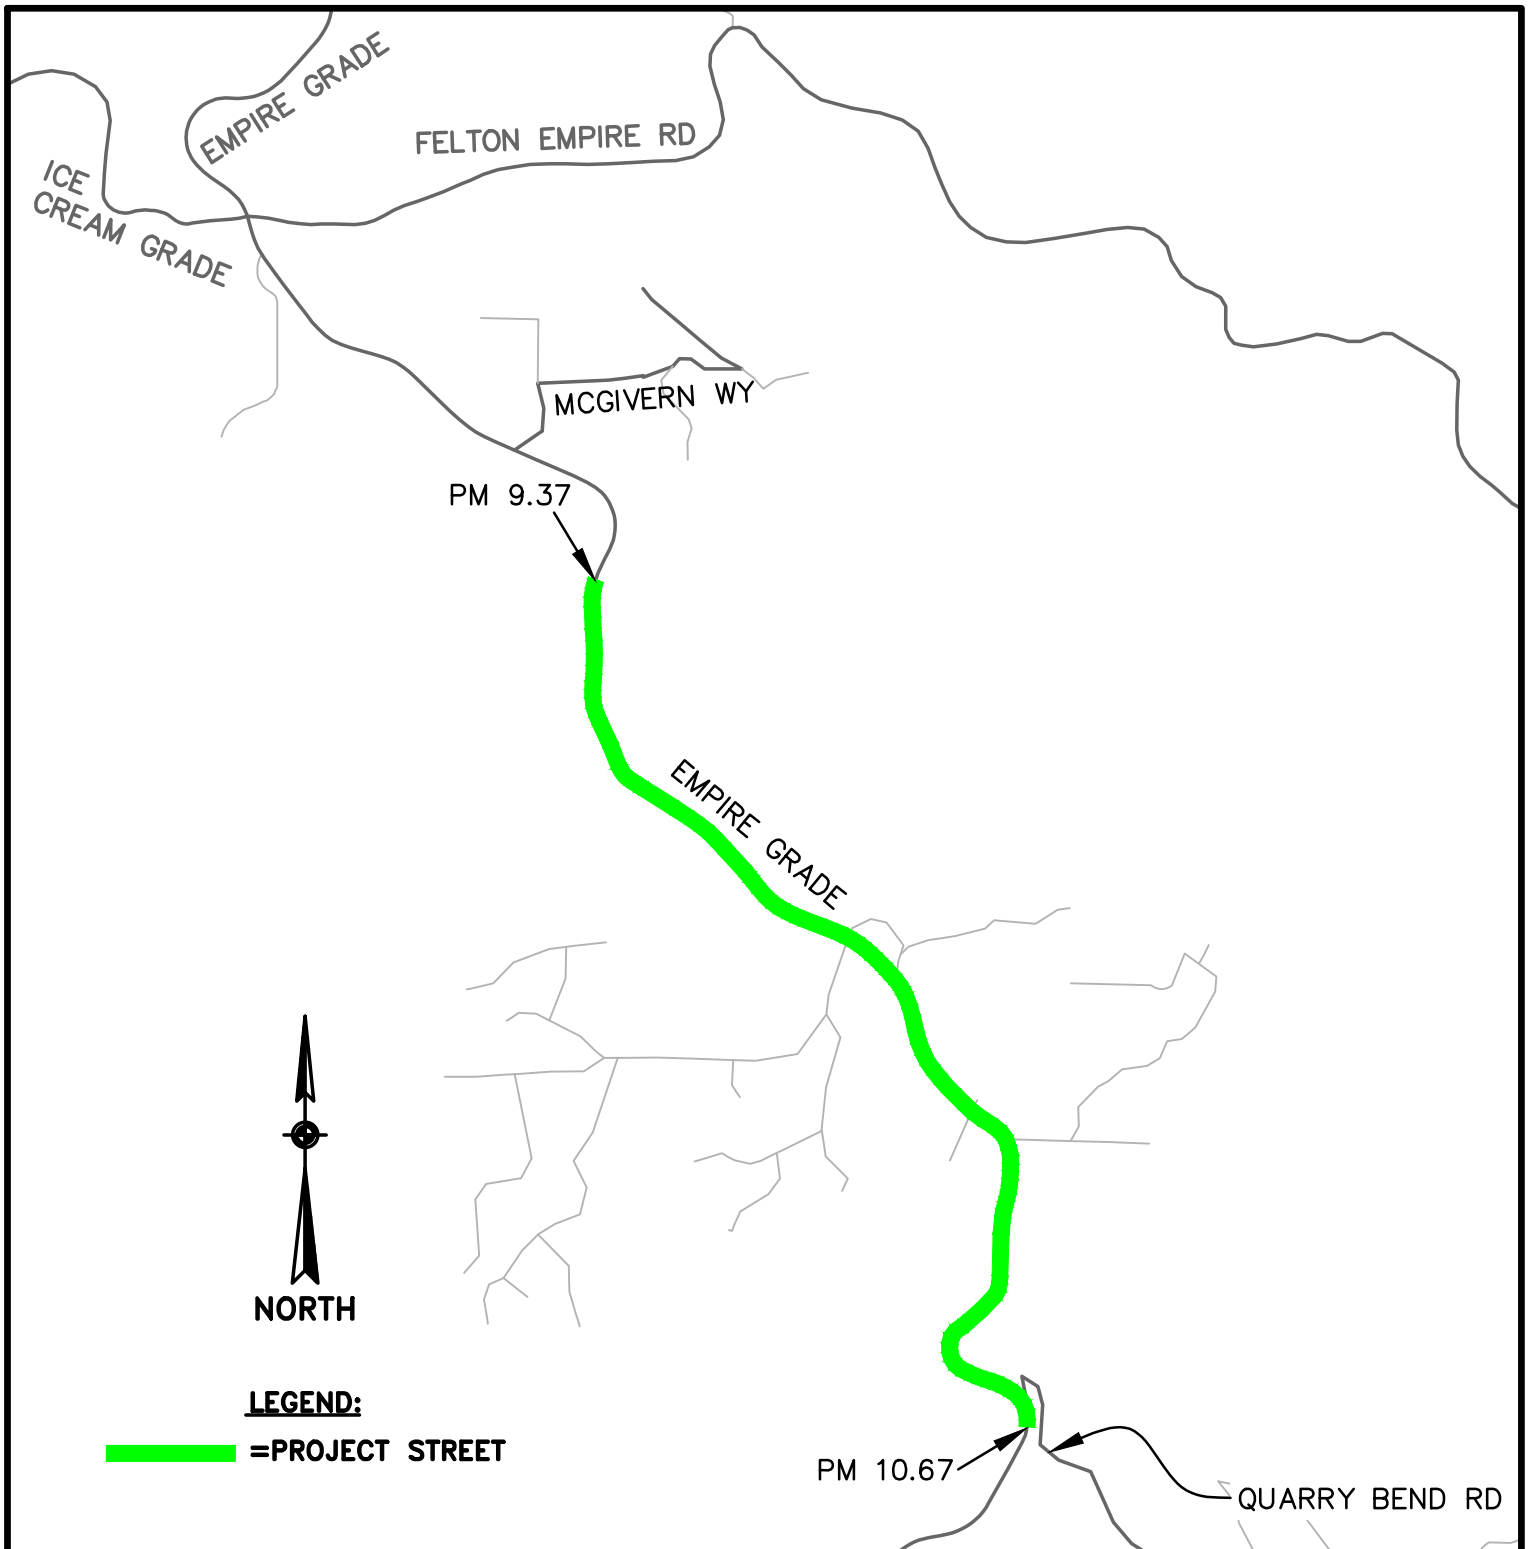

2020 RSTP-STIP PROJECT

VICINITY MAP

EMPIRE GRADE

DESIGN: **DAM/CRC**

DRAFTING: **DAM**

CHECKED: **CRC**

DATE: **12/05/19**

SCALE: **1"=1200'**

JOB NO: **-**

SHEET

V6


2021 Measure D Project - Roads List

Road Name	BegLocation	EndLocation	District	Treatment	Length (mi)
ADAR LN	MERLIN WY	S END	1	Rubber Cape w/ Digouts	0.07
CHRIS CT	CORNWELL RD	E END	1	Rubber Cape w/ Digouts	0.07
CORNWELL RD	HILLTOP RD	MERLIN WY	1	Rubber Cape w/ Digouts	0.14
CORNWELL RD	MERLIN WY	60' N/O CHRIS C T	1	Rubber Cape w/ Digouts	0.07
CORNWELL RD	60' N/O CHRIS C T	ECM @ POLE #4200	1	Rubber Cape w/ Leveling Course	0.11
LUCY WY	CORNWELL RD	W END	1	Rubber Cape w/ Digouts	0.04
MERLIN WY	CORNWELL RD	SOQUEL SAN JOSE	1	Rubber Cape w/ Digouts	0.15
MORRIS DR	CORNWELL RD	W END	1	Rubber Cape w/ Digouts	0.04
NICKER CT	CORNWELL RD	W END	1	Rubber Cape w/ Digouts	0.04
TERRA LN	MERLIN WY	S END	1	Rubber Cape w/ Digouts	0.07
ALDO CT	HILLTOP RD	N END	1	Slurry Seal	0.06
CINDY LN	HILLTOP RD	S END	1	Rubber Cape	0.06
HILLTOP CT	HILLTOP RD	S END	1	Rubber Cape w/ Digouts	0.11
PARADISO CT	HILLTOP RD	N END	1	Slurry Seal	0.10
PLEASANT VALLEY RD	HAMES RD S	ECM	2	Rubber Cape w/ Digouts + SLC	1.28
BLAKE AV	ALDRIDGE LN	HAMES RD	2	Rubber Cape w/ Digouts	0.35
BRODIN LN	BLAKE AVE	S END	2	Rubber Cape w/ Digouts	0.13
ALDRIDGE LN	CORRALITOS RD	BLAKE AV	2	Rubber Cape w/ Digouts + SLC	0.27
LAKEVIEW RD	COLLEGE RD	CARLTON RD	4	Rubber Cape w/ Digouts	1.25
AZALEA ST	HWY 236	S END	5	Rubber Cape w/ Digouts + SLC	0.05
BLACKSTONE DR	WEST PARK AV	BLACKSTONE CT	5	Rubber Cape w/ Digouts	0.29
BLACKSTONE CT	BLACKSTONE DR	NE END	5	Rubber Cape w/ Digouts	0.03
1ST ST (BC)	HWY 236	WEST PARK AV	5	Rubber Cape w/ Digouts	0.05
RIDGE DR	VIRGINIA AV	HWY 236	5	Rubber Cape w/ Digouts + SLC	0.11
VIRGINIA AV	MADRONE AV	RIDGE DR	5	Rubber Cape w/ Digouts	0.15
MADRONE AV	WEST PARK AV	VIRGINIA AV	5	Rubber Cape w/ Digouts	0.05
OAK AVE (BC)	HWY 236	WEST PARK AV	5	Rubber Cape w/ Digouts + SLC	0.03
RIVER ST	LORENZO ST	HWY 9	5	Rubber Cape w/ Digouts	0.10
GROVE ST	BOULDER ST	EAST ST	5	Rubber Cape w/ Digouts	0.05
EAST ST	GROVE ST	SOUTH ST	5	Rubber Cape w/ Digouts + SLC	0.06
SOUTH ST	EAST ST	BOULDER ST	5	Rubber Cape w/ Digouts	0.15
FLAT ST	BOULDER ST	E END	5	Rubber Cape w/ Digouts + SLC	0.12
MOUNTAIN ST	BOULDER ST	E END	5	Rubber Cape w/ Digouts	0.17
CALIFORNIA DR	HWY 9	RIVERSIDE DR	5	Rubber Cape	0.30
MIDDLE RD	HWY 9	RIVERSIDE DR	5	Rubber Cape	0.08
BEVERLY DR	CALIFORNIA DR	RIVERSIDE DR	5	Rubber Cape	0.06
RIVERSIDE DR	CALIFORNIA DR	MIDDLE RD	5	Rubber Cape	0.20

Leveling Course = variable thickness AC overlay over entire road section

SLC = Spot Leveling Courses (variable thickness AC overlays in select locations)

Total: 6.44

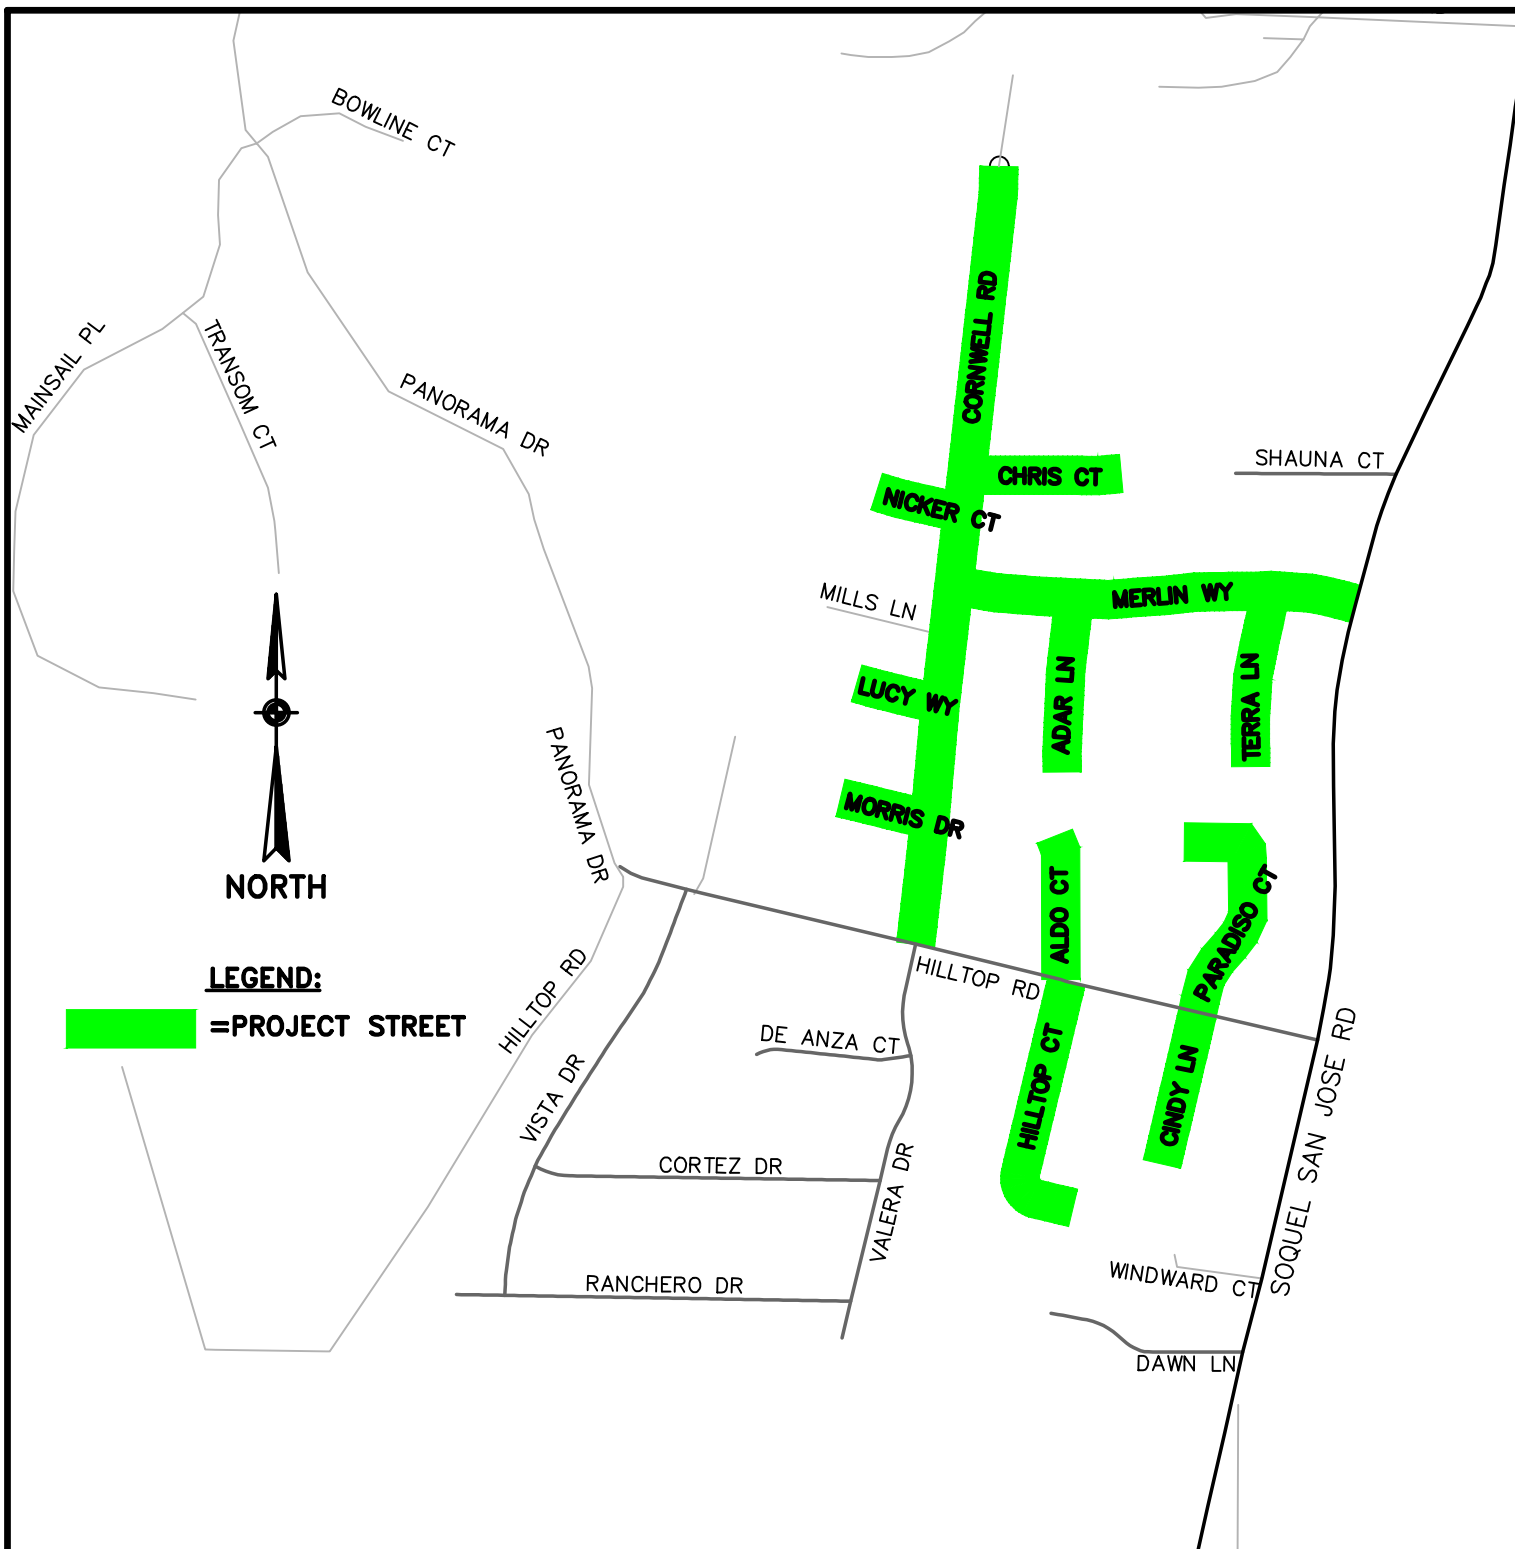

2021 MEASURE D PROJECT

VICINITY MAP
 DISTRICT 1 ROADWAYS

DESIGN: DAM/CRC

DRAFTING: DAM

CHECKED: CRC


DATE: 5/5/21

SCALE: 1"=400'

JOB NO: —

SHEET

D1

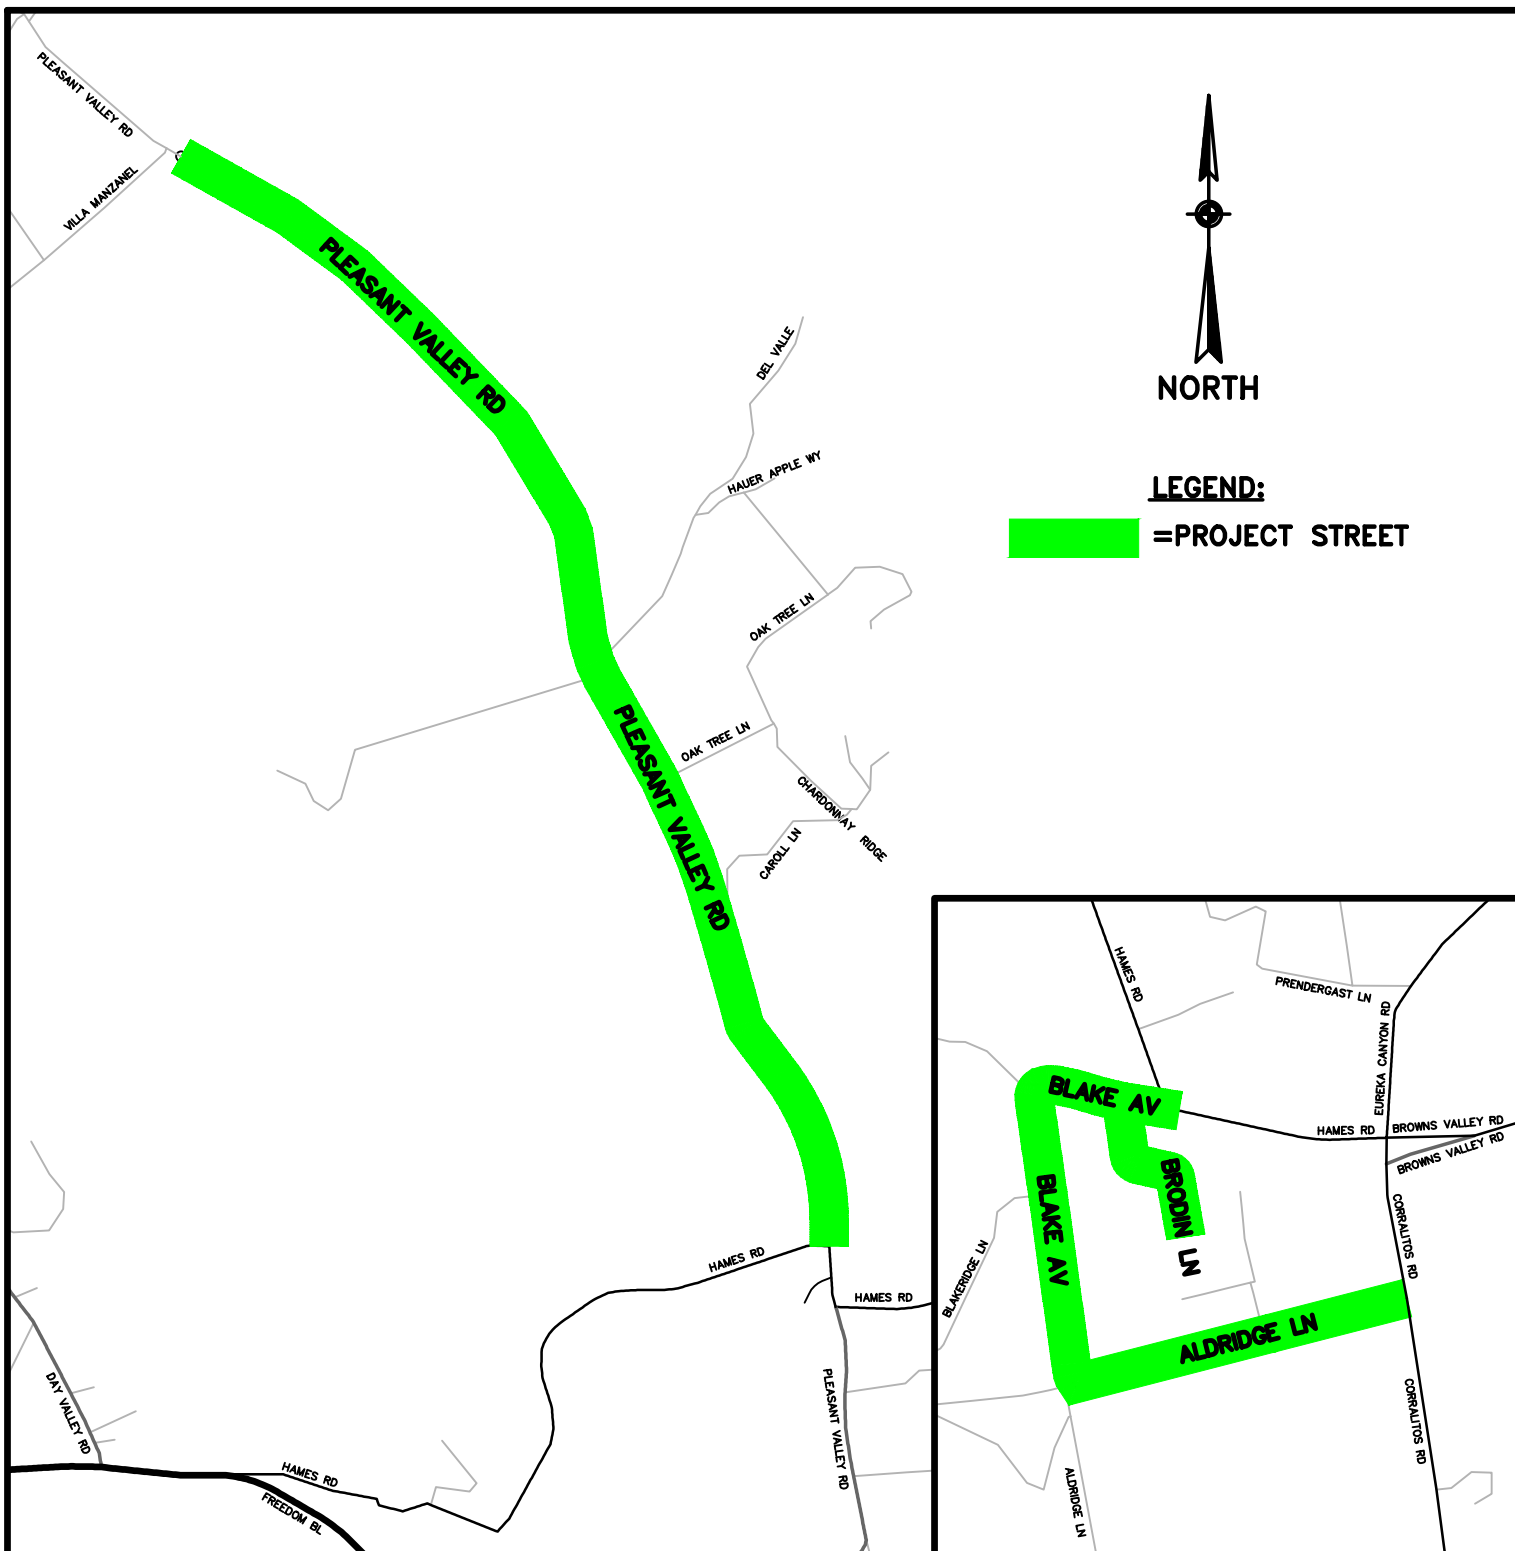

NORTH

LEGEND:

[Green Line] =PROJECT STREET



2021 MEASURE D PROJECT

VICINITY MAP
DISTRICT 2 ROADWAYS

DESIGN: **DAM/CRC**
DRAFTING: **DAM**
CHECKED: **CRC**

DATE: **5/5/21**
SCALE: **1"=800'**
JOB NO: **_**

SHEET
D2

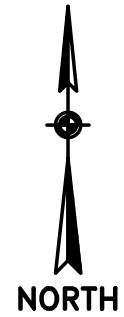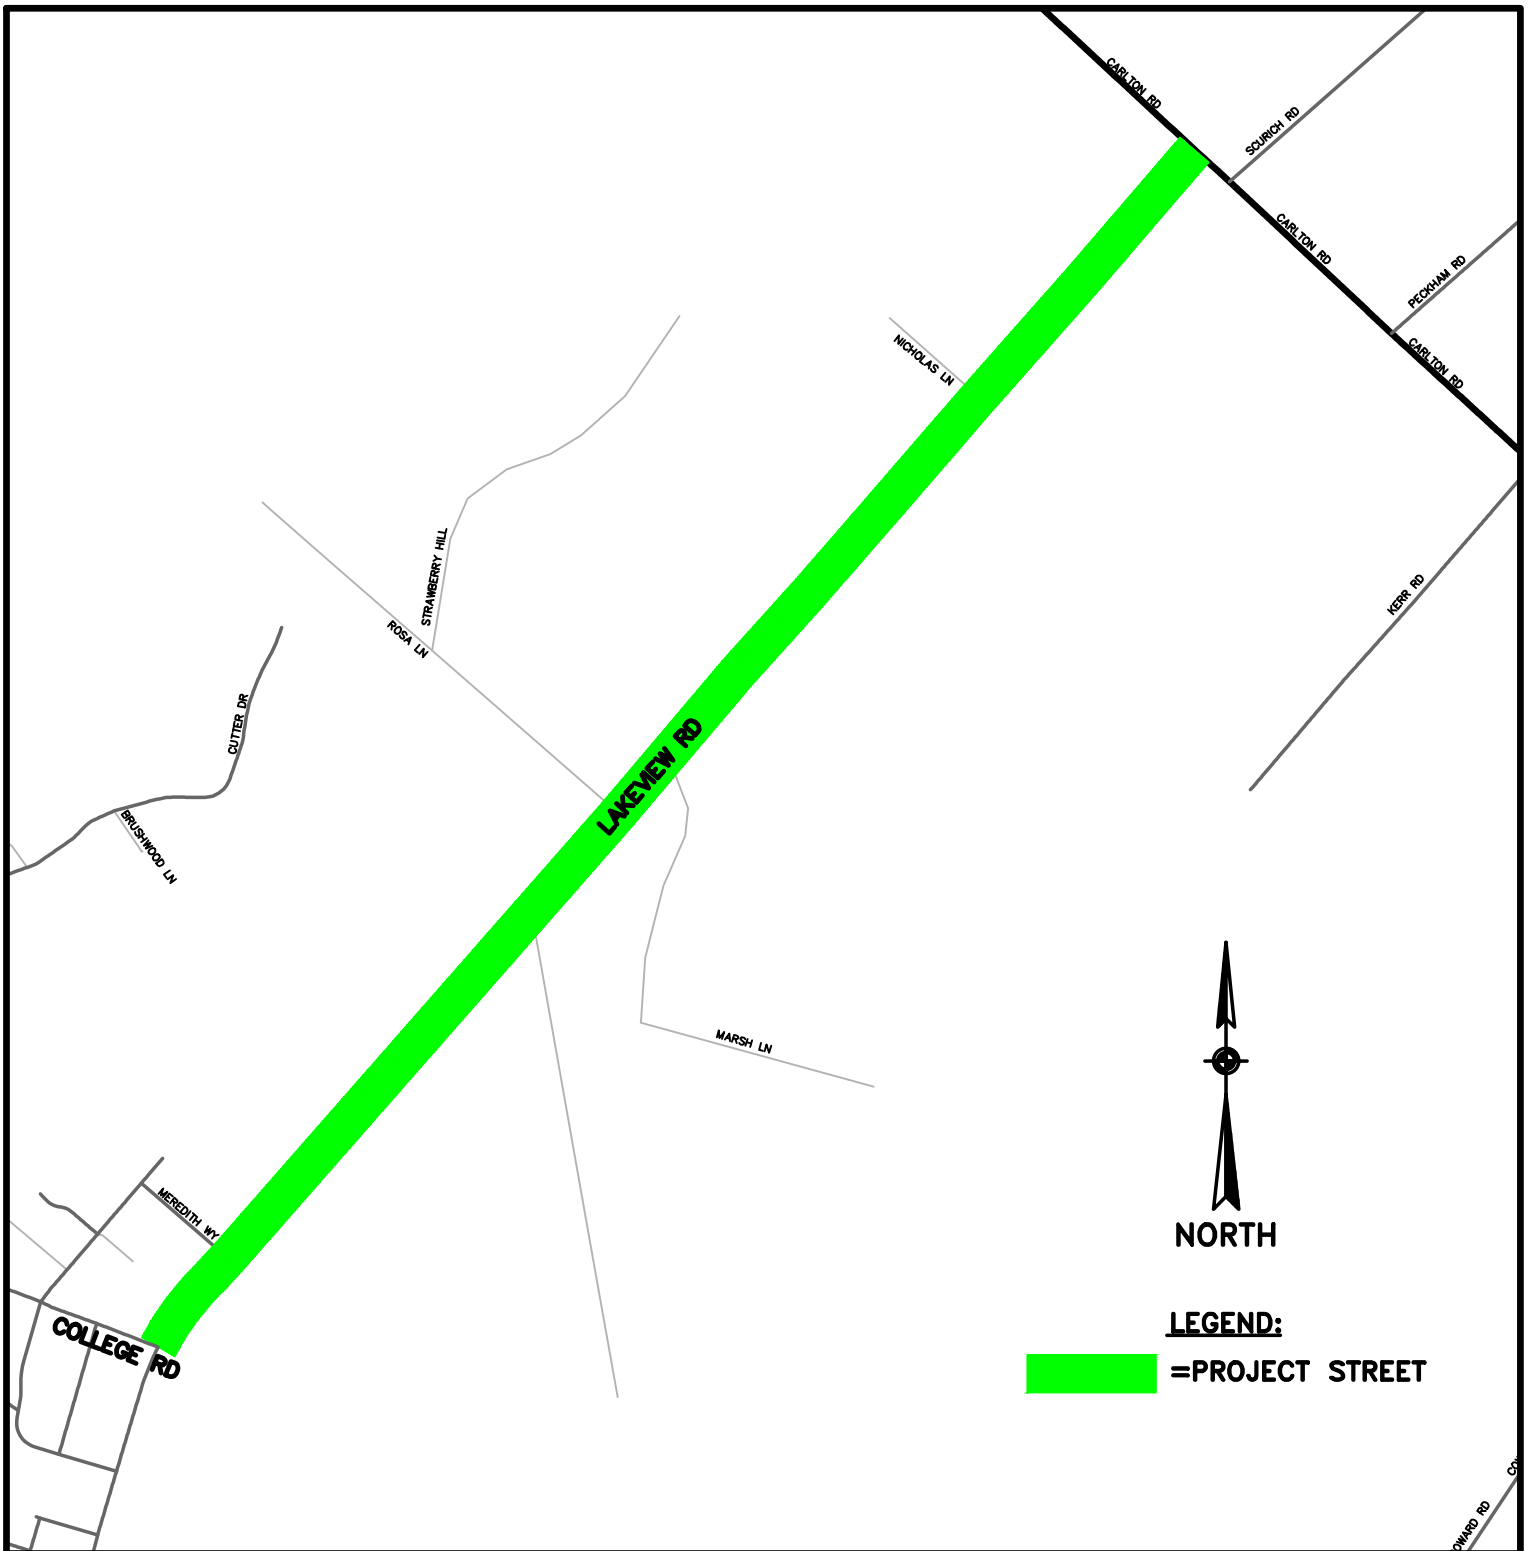

LEGEND:

=PROJECT STREET


2021 MEASURE D PROJECT

VICINITY MAP
DISTRICT 4 ROADWAYS

DESIGN:	DAM/CRC
DRAFTING:	DAM
CHECKED:	CRC


DATE:	5/5/21
SCALE:	1"=800'
JOB NO:	—

SHEET
D4

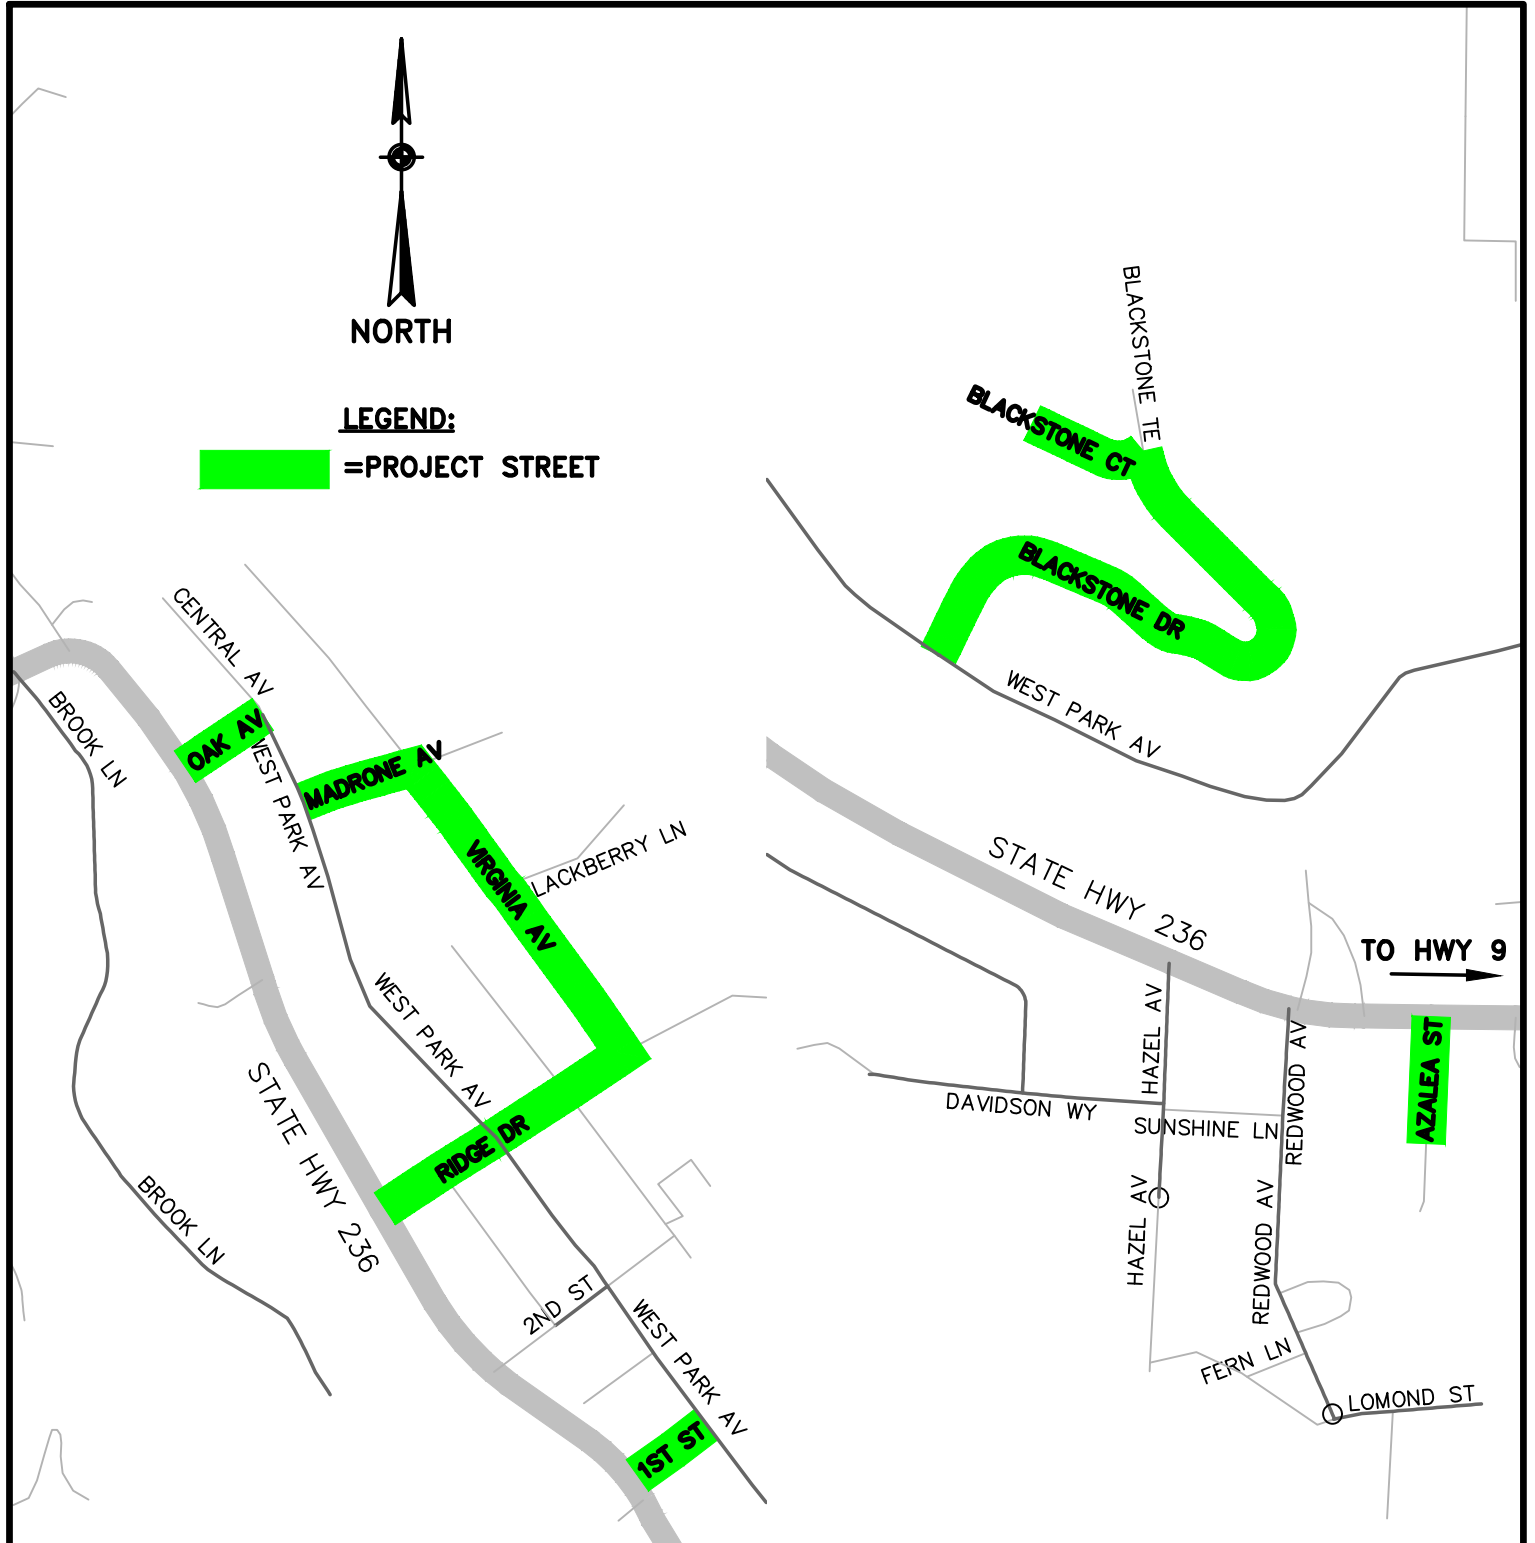


2021 MEASURE D PROJECT

VICINITY MAP DISTRICT 5 ROADWAYS (BOULDER CREEK)	DESIGN: DAM/CRC	DATE: 5/5/21	SHEET D5.1
	DRAFTING: DAM	SCALE: 1"=400'	
	CHECKED: CRC	JOB NO: —	

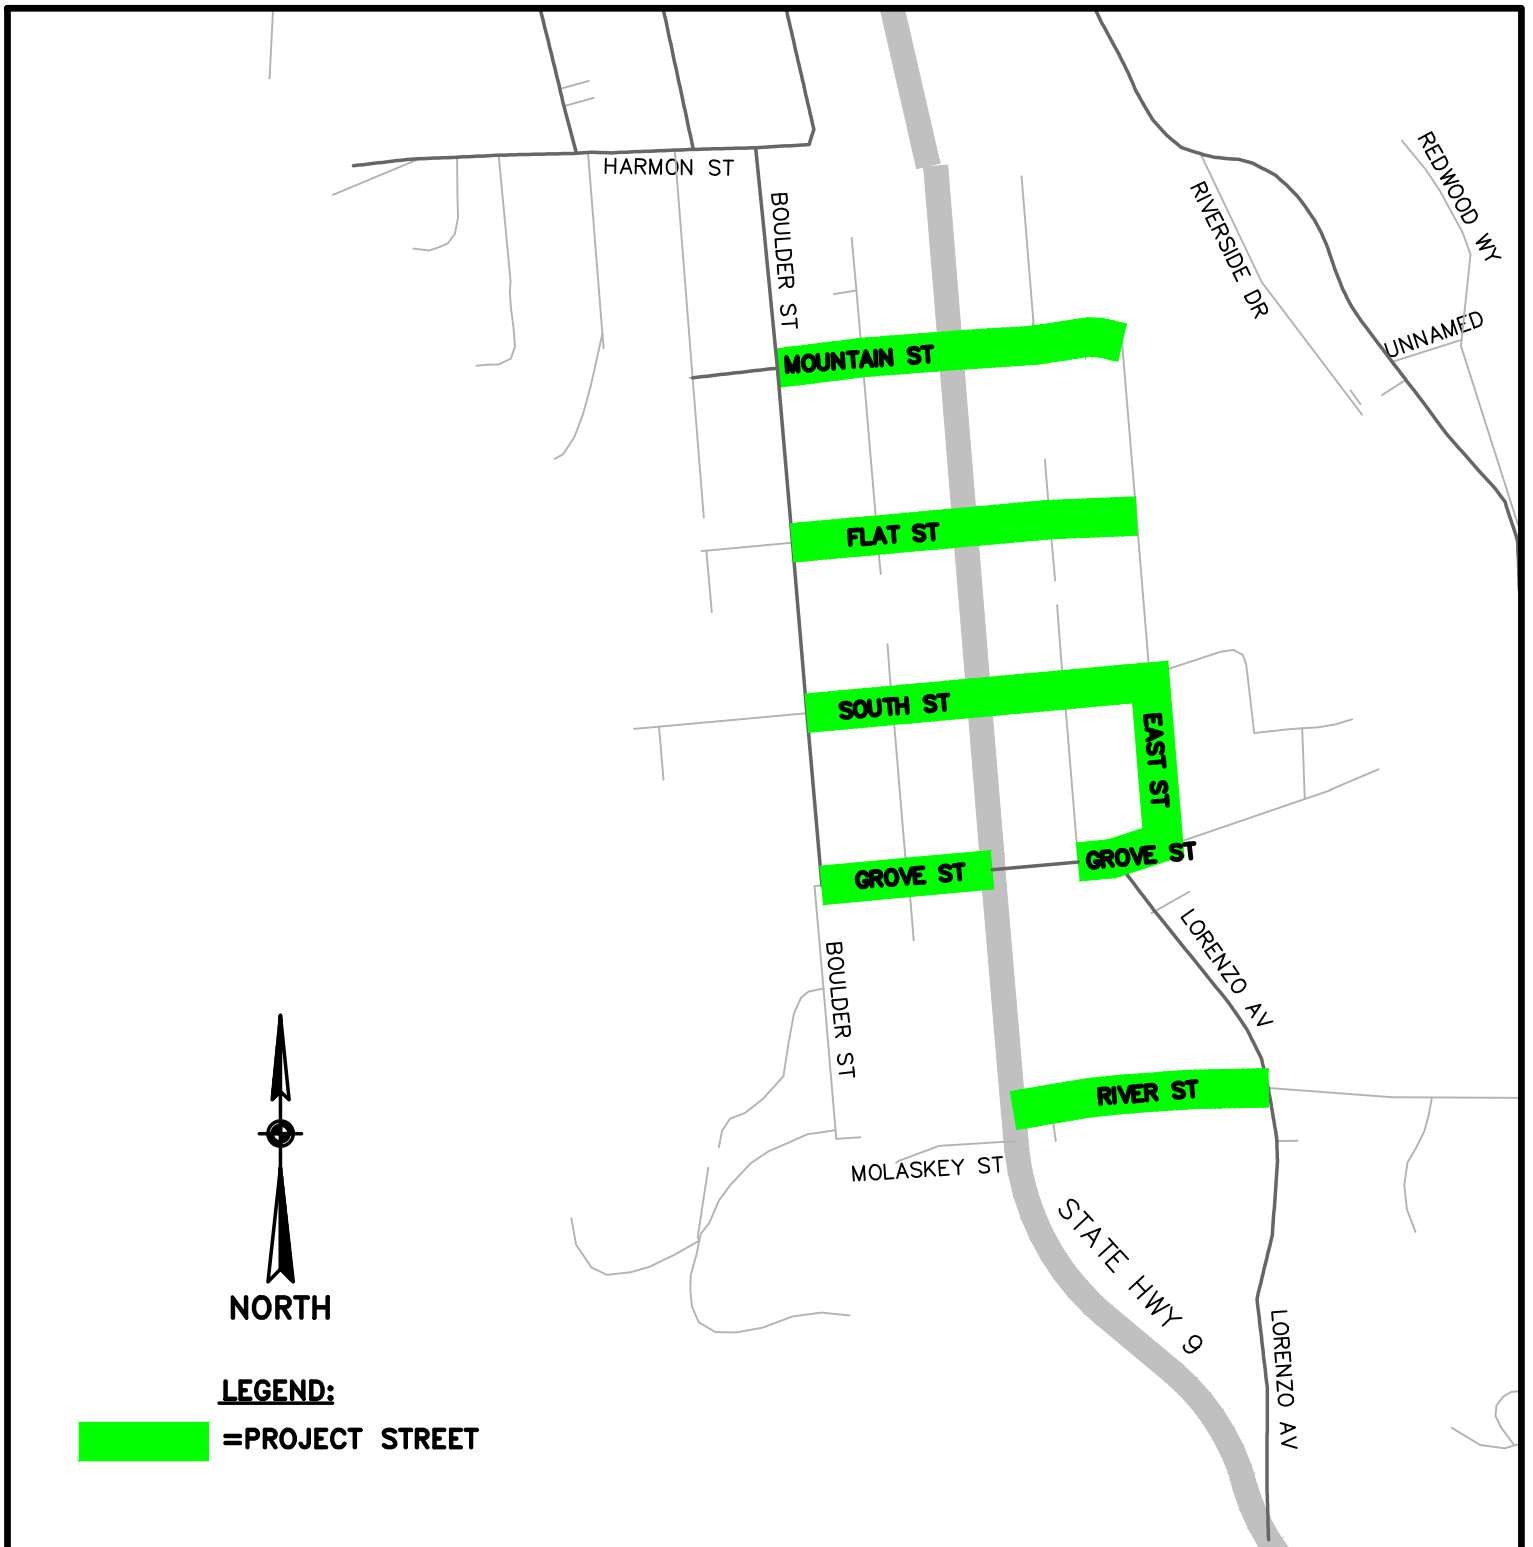

2021 MEASURE D PROJECT			
VICINITY MAP DISTRICT 5 ROADWAYS (BOULDER CREEK)	DESIGN:	DAM/CRC	DATE: 5/5/21
	DRAFTING:	DAM	SCALE: 1"=400'
	CHECKED:	CRC	JOB NO: —
			SHEET D5.2

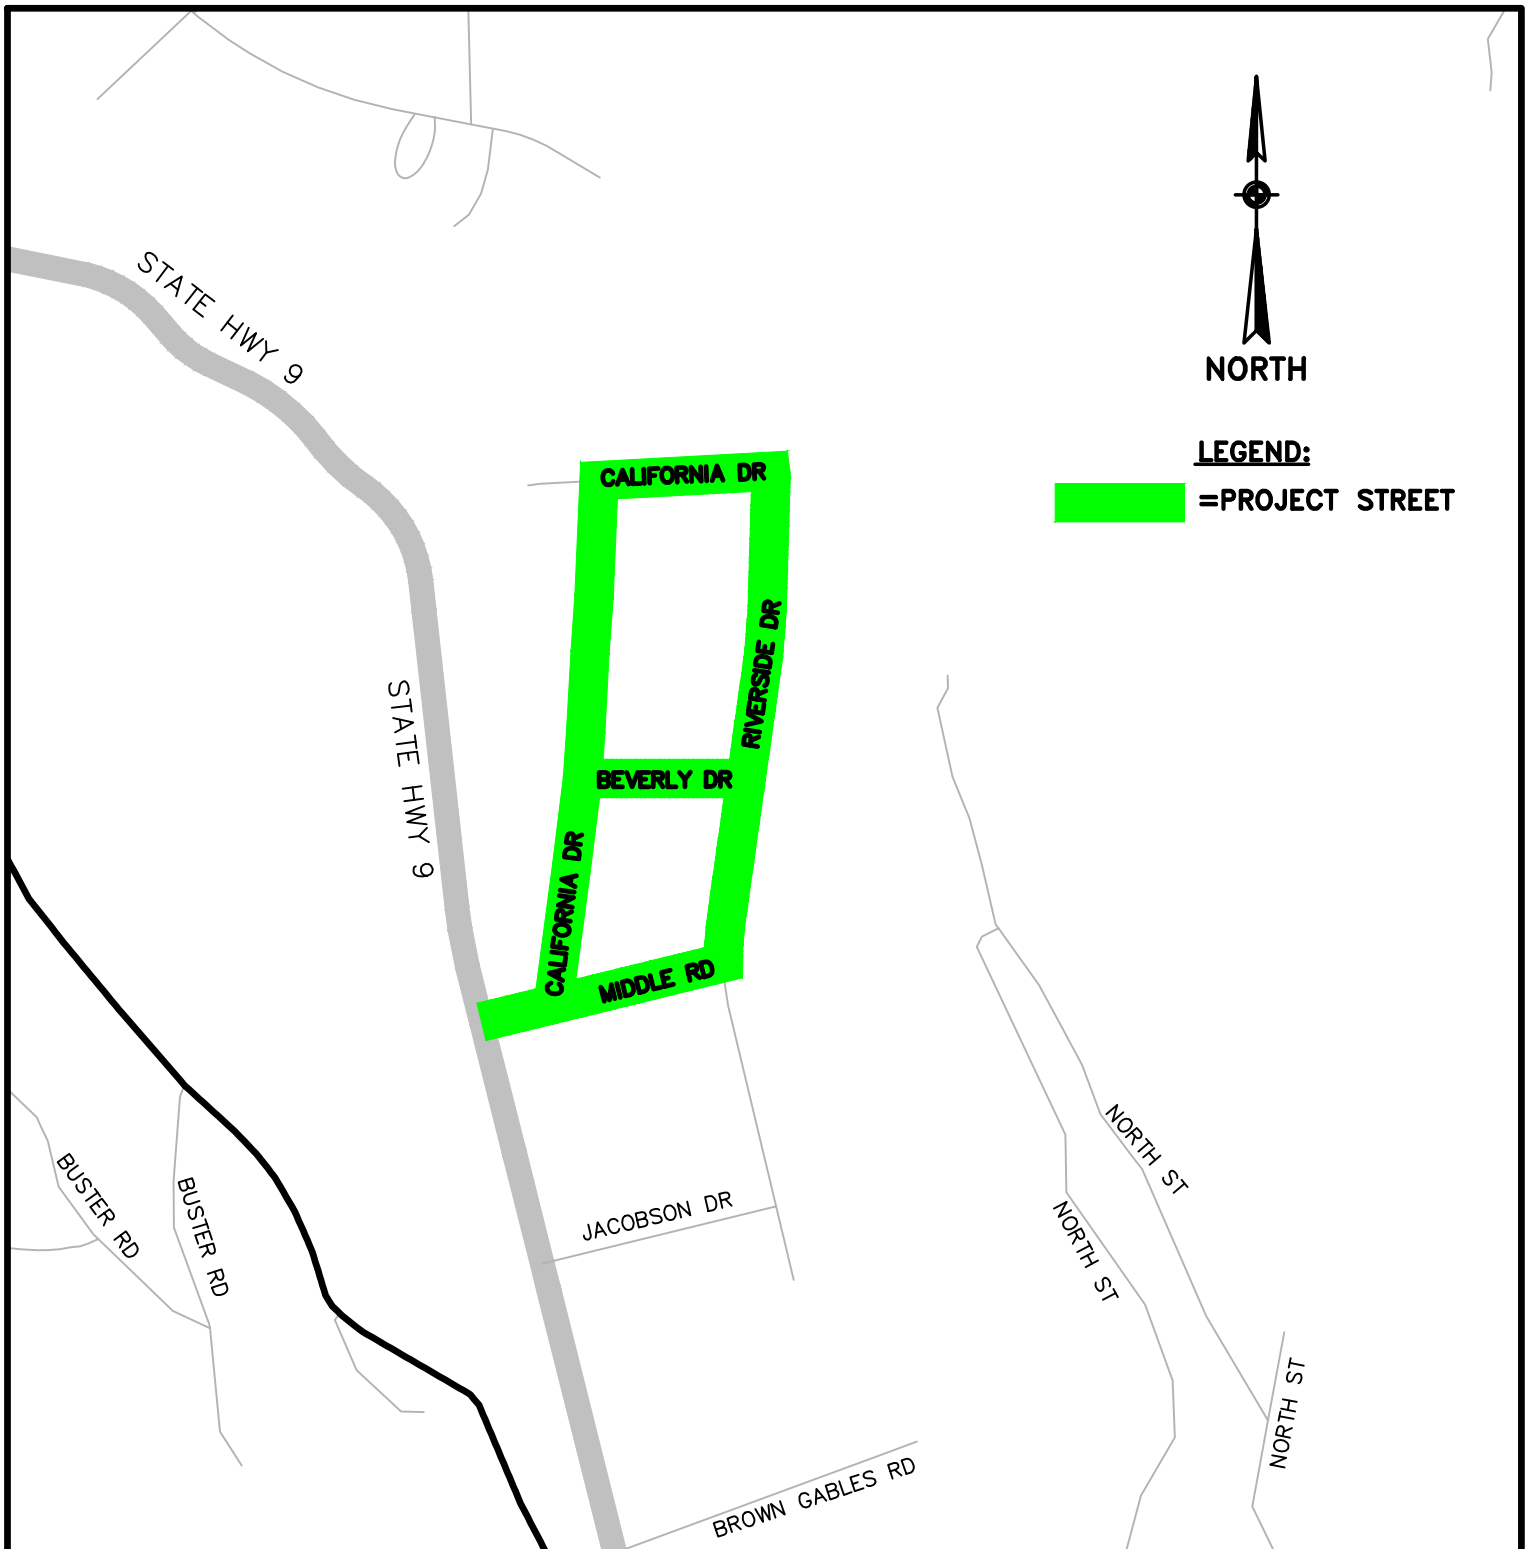

2021 MEASURE D PROJECT			
VICINITY MAP DISTRICT 5 ROADWAYS (BEN LOMOND)	DESIGN:	DAM/CRC	DATE: 5/5/21
	DRAFTING:	DAM	SCALE: 1"=400'
	CHECKED:	CRC	JOB NO: —
			SHEET D5.3

2022 Measure D Project - Roads List

Road Name	BegLocation	EndLocation	District	Treatment	Length (mi)
THURBER LN	SOQUEL DR	HELEN AV	1	Rubber Cape Seal with Spot Micro	0.57
THURBER LN	HELEN AV	N END	1	Rubber Cape Seal with Spot Micro and Digouts	0.76
FAIRWAY DR	SOQUEL DR	354th/CRESTLINE WY	1	Rubber Cape Seal with Digouts	0.56
7TH AV	EAST CLIFF DR	DOLORES ST	1	Slurry Seal with Digouts	0.22
7TH AV	275' N/O DOLORES ST	RR TRACKS N/O EATON ST	1	Slurry Seal with Digouts	0.12
PORTOLA DR	26TH AV	41ST AV	1	Rubber Cape Seal with Digouts	0.59
CLIFF DR	N CNR	RIO DEL MAR BLVD	2	AC Overlay with SAMI, Spot Micro, and Digouts	0.93
MARTIN DR	APTOS BEACH DR	CLIFF DR	2	AC Overlay with SAMI, Spot Micro, and Digouts	0.40
VENETIAN RD	APTOS BEACH DR	APTOS BEACH DR	2	AC Overlay with SAMI and Digouts	0.28
MARINA AV	VENETIAN RD	APTOS BEACH DR	2	AC Overlay with SAMI and Digouts	0.07
APTOS BEACH DR	ESPLANADE	TREASURE ISLAND AV	2	AC Overlay with SAMI and Digouts	0.16
TREASURE ISLAND AV	APTOS BEACH DR	SPRECKELS DR	2	AC Overlay with SAMI and Digouts	0.13
BORREGAS DR	SOQUEL DR	ESTATES DR	2	Slurry Seal with Digouts	0.03
BORREGAS DR	ESTATES DR	ESTATES DR	2	Slurry Seal with Digouts	0.29
ESTATES DR	BORREGAS DR	BORREGAS DR	2	Slurry Seal with Digouts	0.32
MADELINE DR	SOQUEL DR	MAR VISTA DR	2	Rubber Cape Seal with Spot Micro and Digouts	0.13
MAR VISTA DR SOUTH	SOQUEL DR	ECM	2	Rubber Cape Seal with Spot Micro and Digouts	0.23
TERRACE DR	SOQUEL DR	290' N OF SOQUEL DR	2	Rubber Cape Seal	0.05
WEST LEDYARD WY	SOQUEL DR	ARDEN WY	2	Rubber Cape Seal with Digouts	0.04
EAST LEDYARD WY	SOQUEL DR	ARDEN WY	2	Rubber Cape Seal with Digouts	0.05
VIENNA DR	SOQUEL DR	MESA DR	2	Rubber Cape Seal	0.11
HAAS DR	50' N/O MAR SERENO DR	ECM	2	Rubber Cape Seal	0.47
SOQUEL DRIVE	PARADE ST	TROUT GULCH RD	2	Slurry Seal	0.05
MILL ST	HWY 9 (SOUTH)	HWY 9 (NORTH)	5	Rubber Cape Seal with Digouts	0.21
MAIN ST	HWY 9	MILL ST	5	Rubber Cape Seal with Digouts	0.05
FILLMORE AV	CENTER AV	HWY 9	5	Rubber Cape Seal with Digouts	0.09
FAIRVIEW AV	SUNNYSIDE AV	FILLMORE AV	5	Rubber Cape Seal with Digouts	0.12
MANZANITA AV S	LOCUST ST	686' S/O LOCUST ST (ECM)	5	Rubber Cape Seal with Digouts	0.13
MANZANITA AV N	WHITTIER AV	ECM/PINE ST	5	Rubber Cape Seal with Digouts	0.18
KIPLING AV	BROOKSIDE AV	ECM/265 KIPLING AV	5	AC Overlay with Digouts	0.17
LONGFELLOW AV	KIPLING AV	N END	5	AC Overlay with Digouts	0.07
LOCUST ST	MANZANITA DR	GLEN ARBOR RD	5	Rubber Cape with Spot AC Leveling and Digouts	0.06
HILLCREST AV	GLEN ARBOR RD	E END	5	Rubber Cape with Spot AC Leveling and Digouts	0.07
MADRONE AV	GLEN ARBOR RD	RIVERSIDE PARK DR	5	AC Overlay with AC Leveling Course	0.03
RIVERSIDE PARK DR	MADRONE AV	ECM/GATE	5	AC Overlay with Spot AC Leveling	0.20
RIVERSIDE AV	GLEN ARBOR RD	ECM/430 RIVERSIDE DR	5	Rubber Cape Seal with Spot AC Leveling and Digouts	0.32
Total County:					8.31


Micro = Type 3 Microsurfacing Seal

'Spot' indicates treatment type will be applied at designated areas only (not over entire roadway)


SAMI = Stress Absorbing Membrane Interlayer (rubber chip seal placed prior to AC overlay)

AC Leveling = AC Leveling Course (variable thickness AC overlay placed prior to surface treatment)

**Some work performed outside of County road network done in partnership with other agencies, only work on County roads is shown on this list*

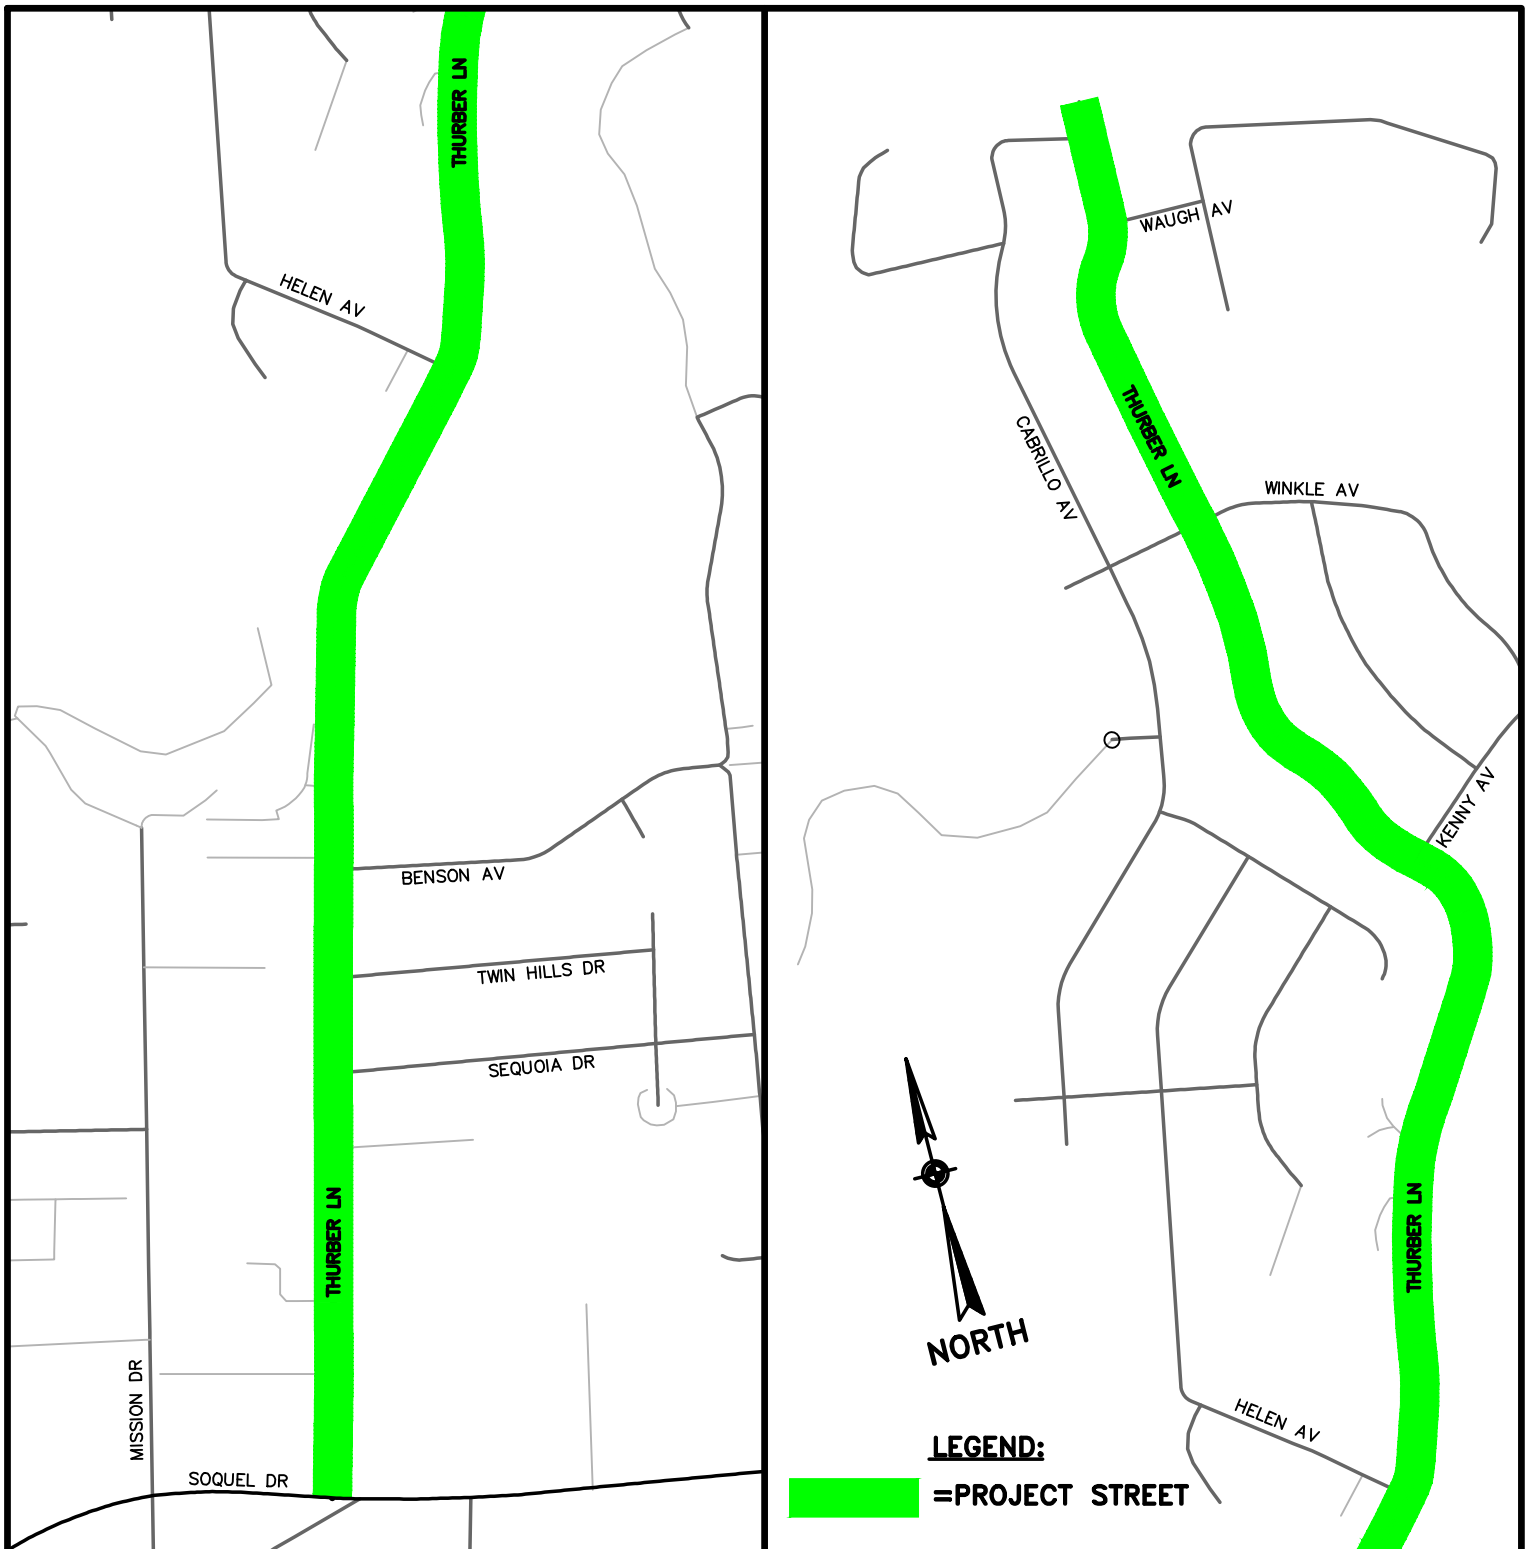

2022 MEASURE D PROJECT				
VICINITY MAP DISTRICT 1 ROADWAYS (THURBER LN)	DESIGN:	DAM/CRC	DATE:	10/18/21
	DRAFTING:	DAM	SCALE:	1"=500'
	CHECKED:	CRC	JOB NO:	—
				SHEET D1.1

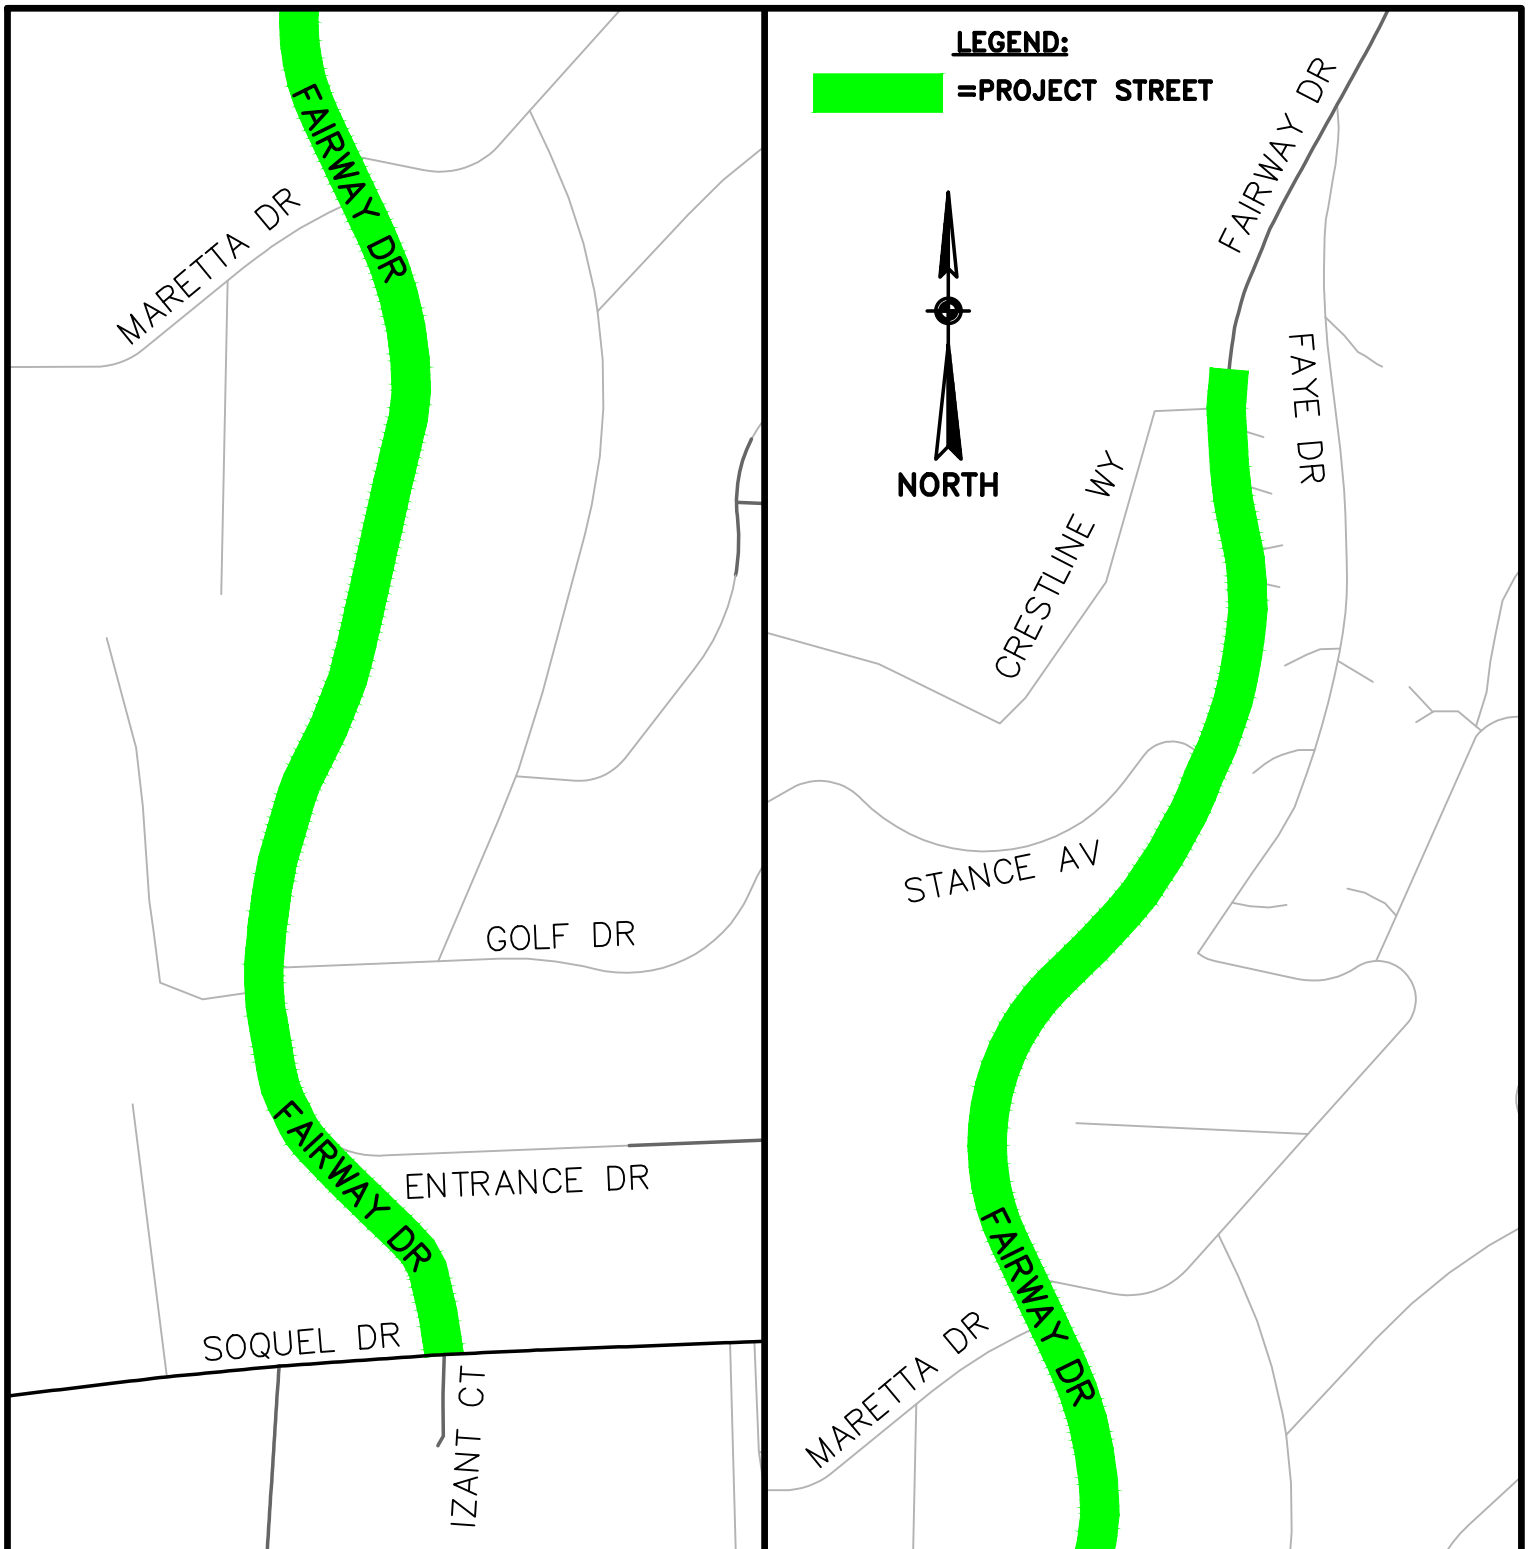

2022 MEASURE D PROJECT				
VICINITY MAP DISTRICT 1 ROADWAYS (FAIRWAY DR)	DESIGN:	DAM/CRC	DATE:	10/18/21
	DRAFTING:	DAM	SCALE:	1"=250'
	CHECKED:	CRC	JOB NO:	-
				SHEET D1.2



2022 MEASURE D PROJECT

VICINITY MAP

DISTRICT 1 ROADWAYS (7TH AVE)

DESIGN: **DAM/CRC**

DRAFTING: **DAM**

CHECKED: **CRC**


DATE: **10/18/21**

SCALE: **1"=250'**

JOB NO: **-**

SHEET

D1.3

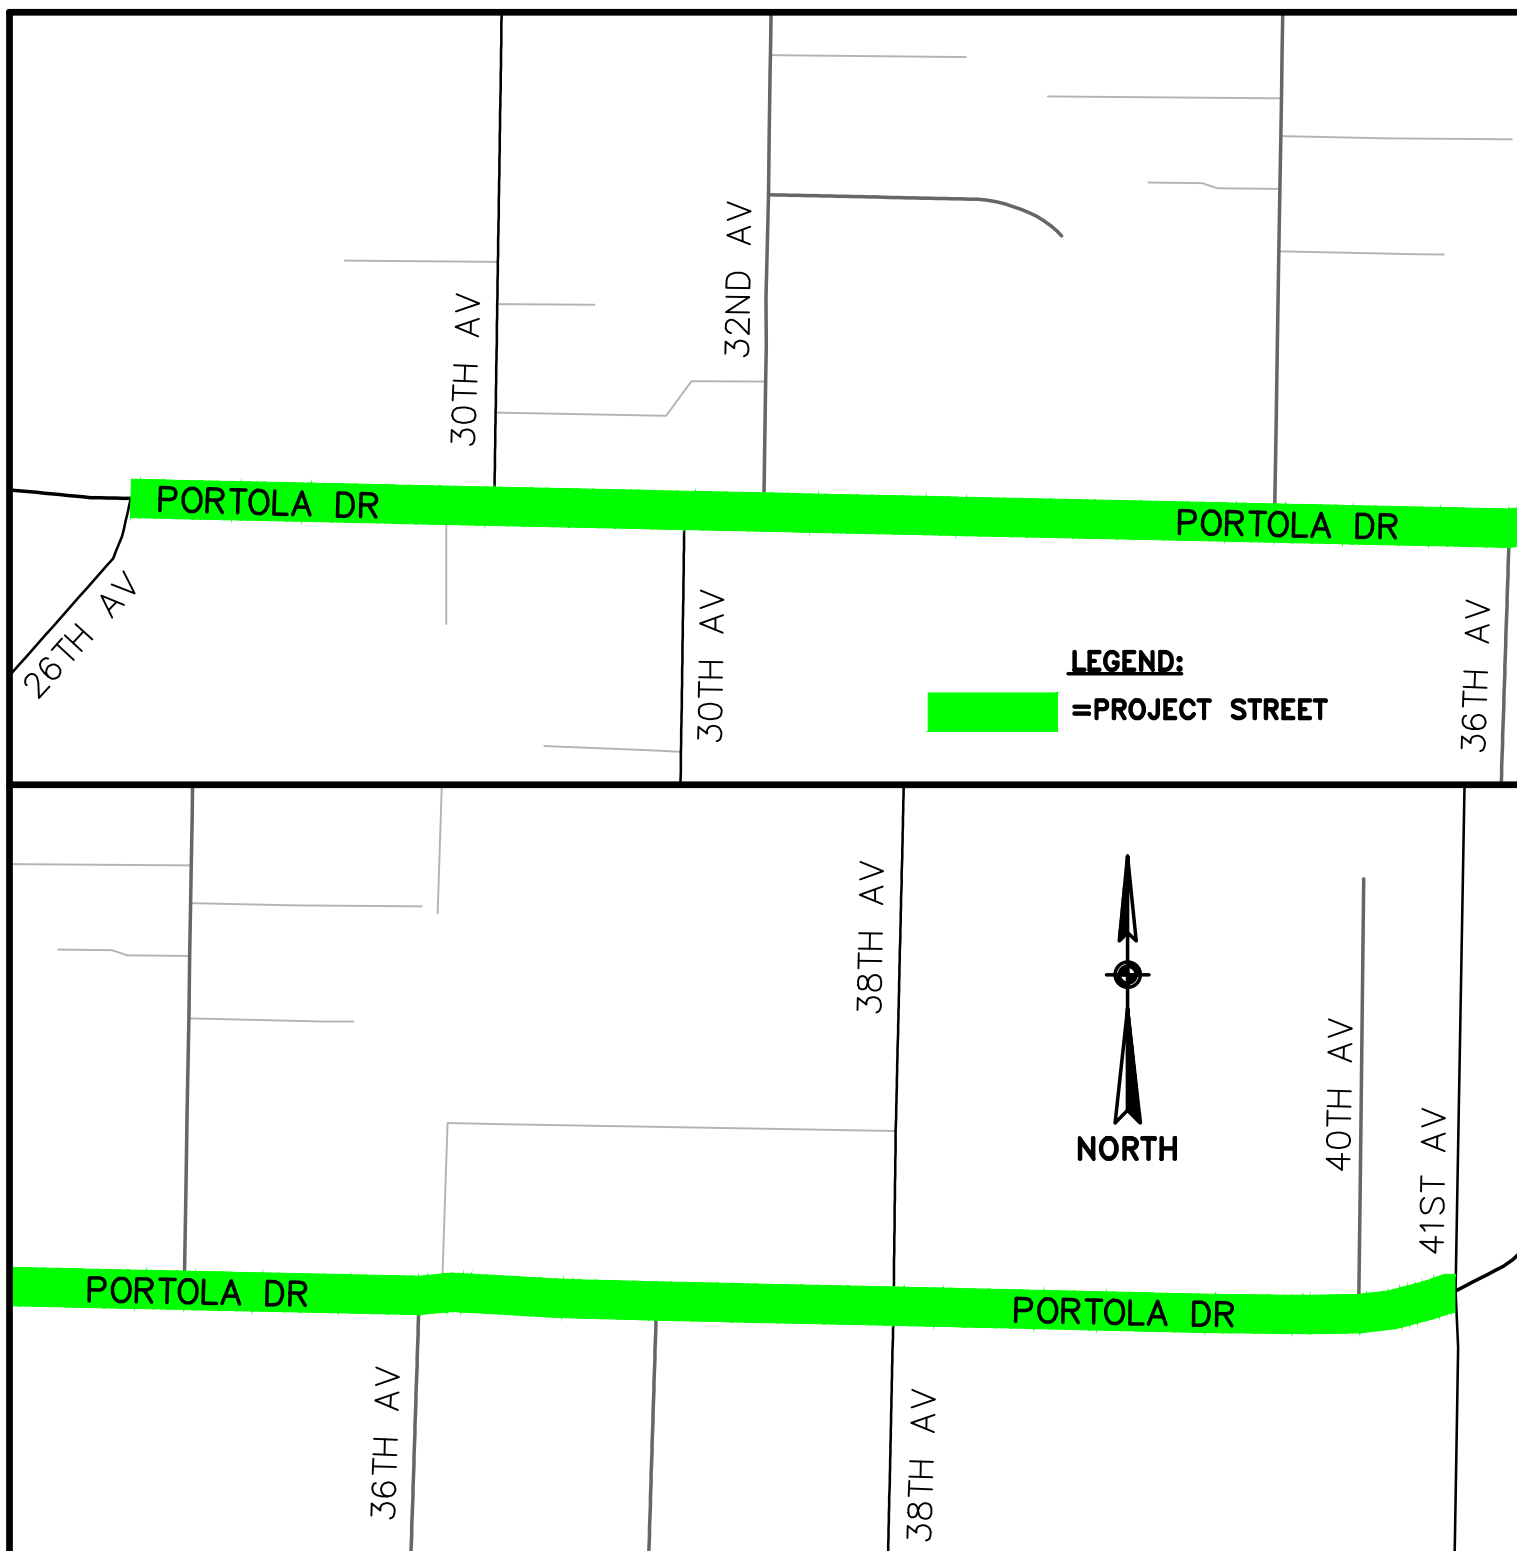

2022 MEASURE D PROJECT

VICINITY MAP

DISTRICT 1 ROADWAYS (PORTOLA DR)

DESIGN: DAM/CRC

DRAFTING: DAM

CHECKED: CRC



DATE: 10/18/21

SCALE: 1"=250'

JOB NO: -


SHEET

D1.4

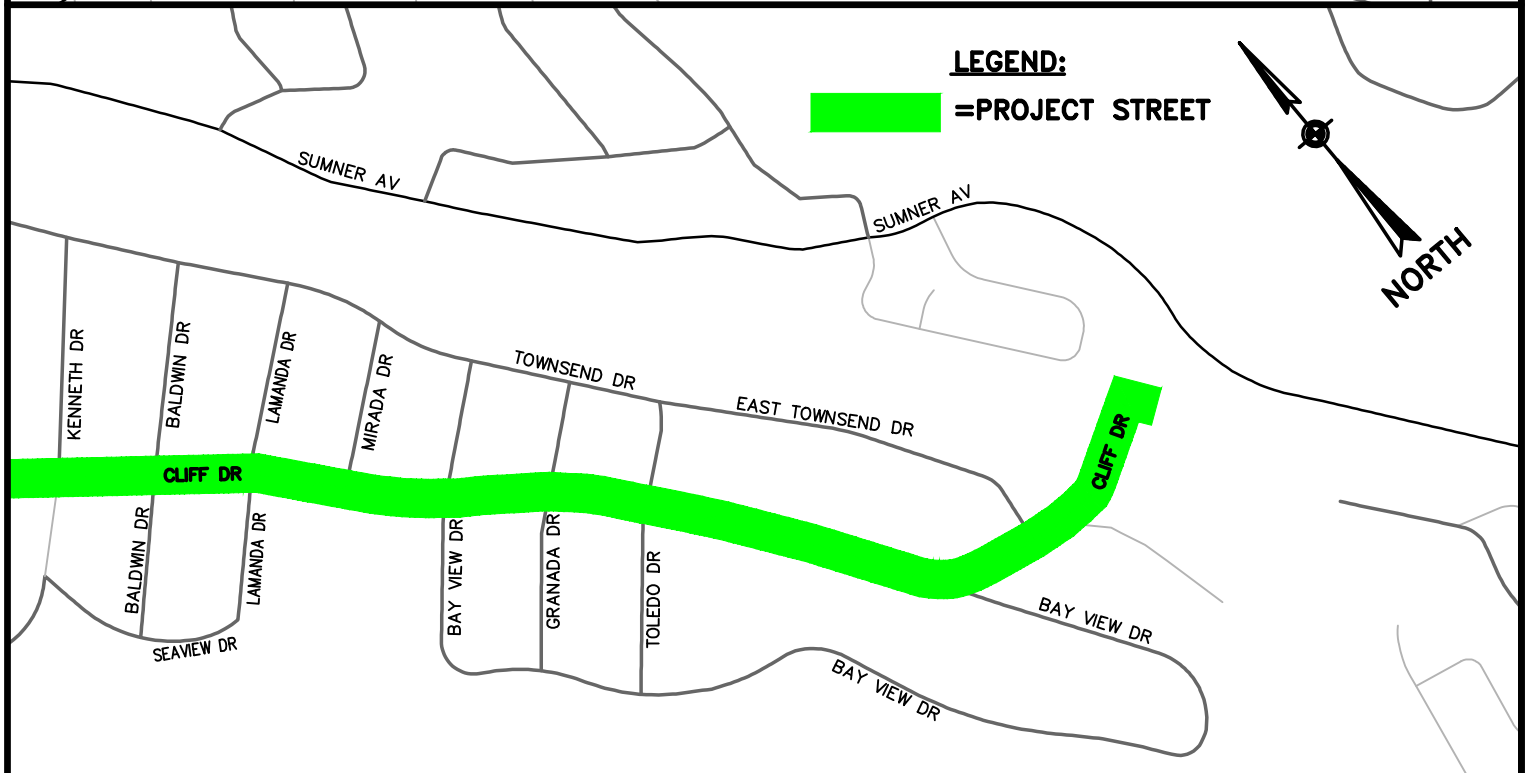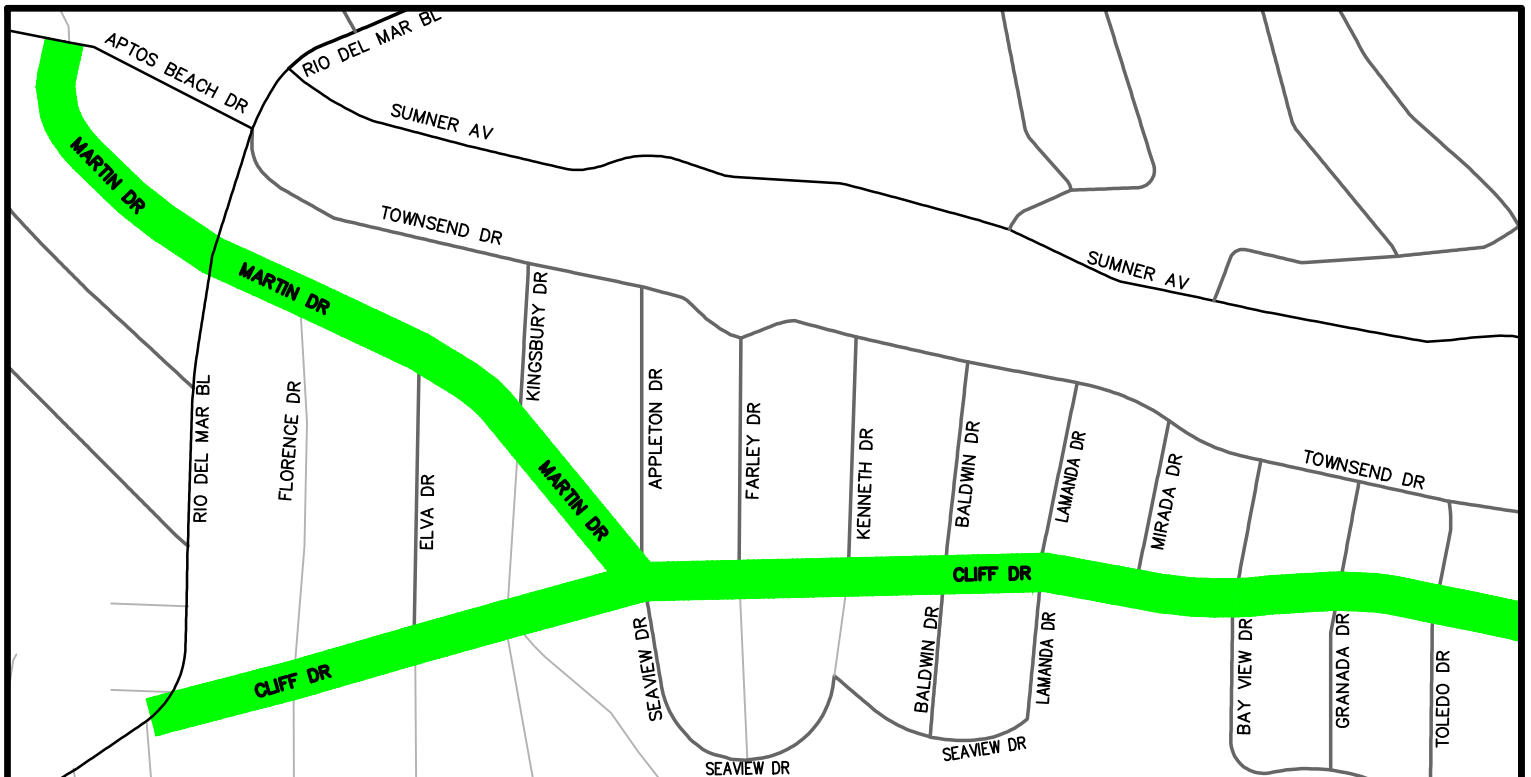

2022 MEASURE D PROJECT

VICINITY MAP DISTRICT 2 ROADWAYS (APTOS)	DESIGN: DAM/CRC	DATE: 10/18/21	SHEET D2.1
	DRAFTING: DAM	SCALE: 1"=500'	
	CHECKED: CRC	JOB NO: _	

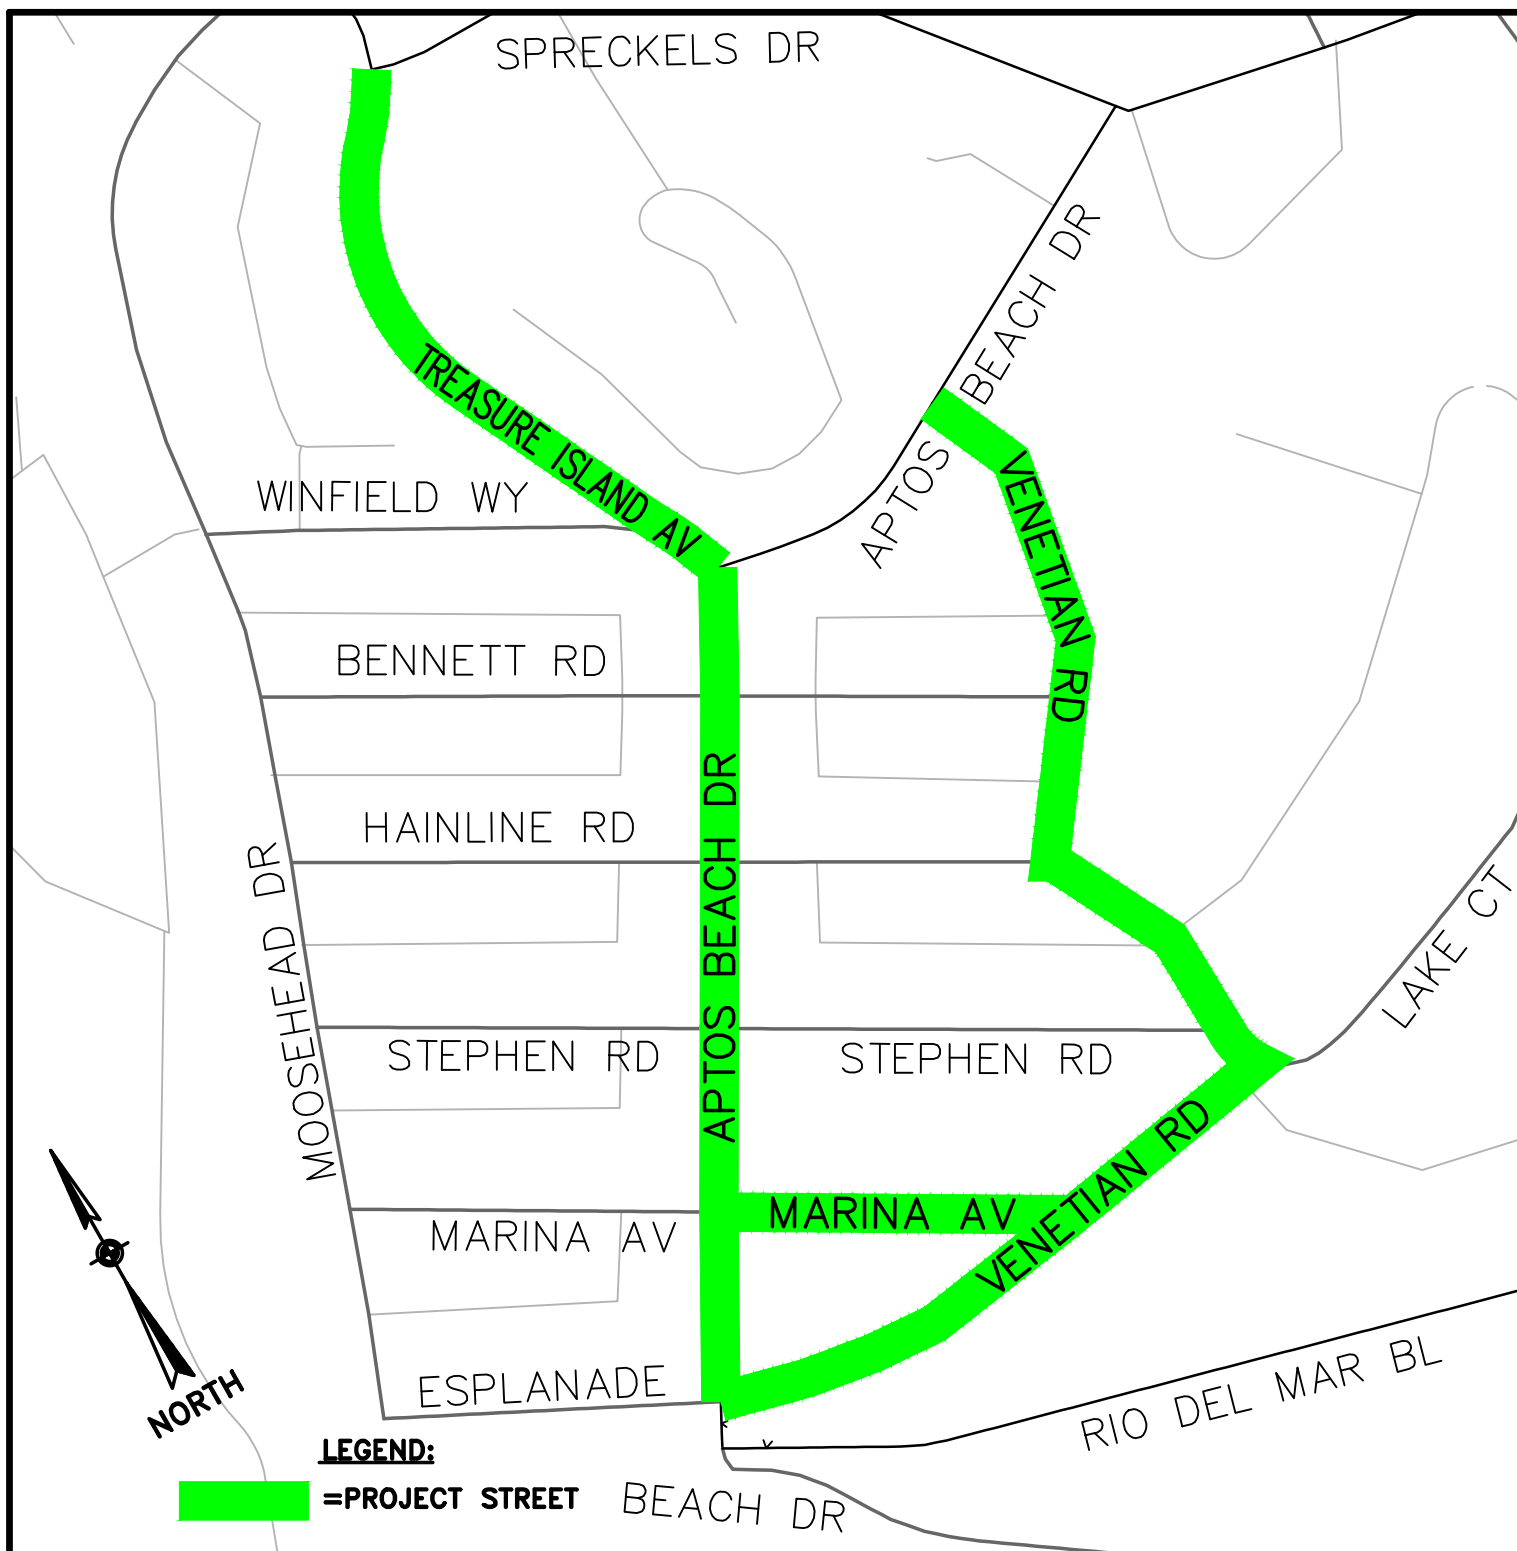

2022 MEASURE D PROJECT

VICINITY MAP

DISTRICT 2 ROADWAYS (RIO DEL MAR)

DESIGN: DAM/CRC

DRAFTING: DAM

CHECKED: CRC


DATE: 6/8/22

SCALE: 1"=200'

JOB NO: P13409

SHEET

D2.2

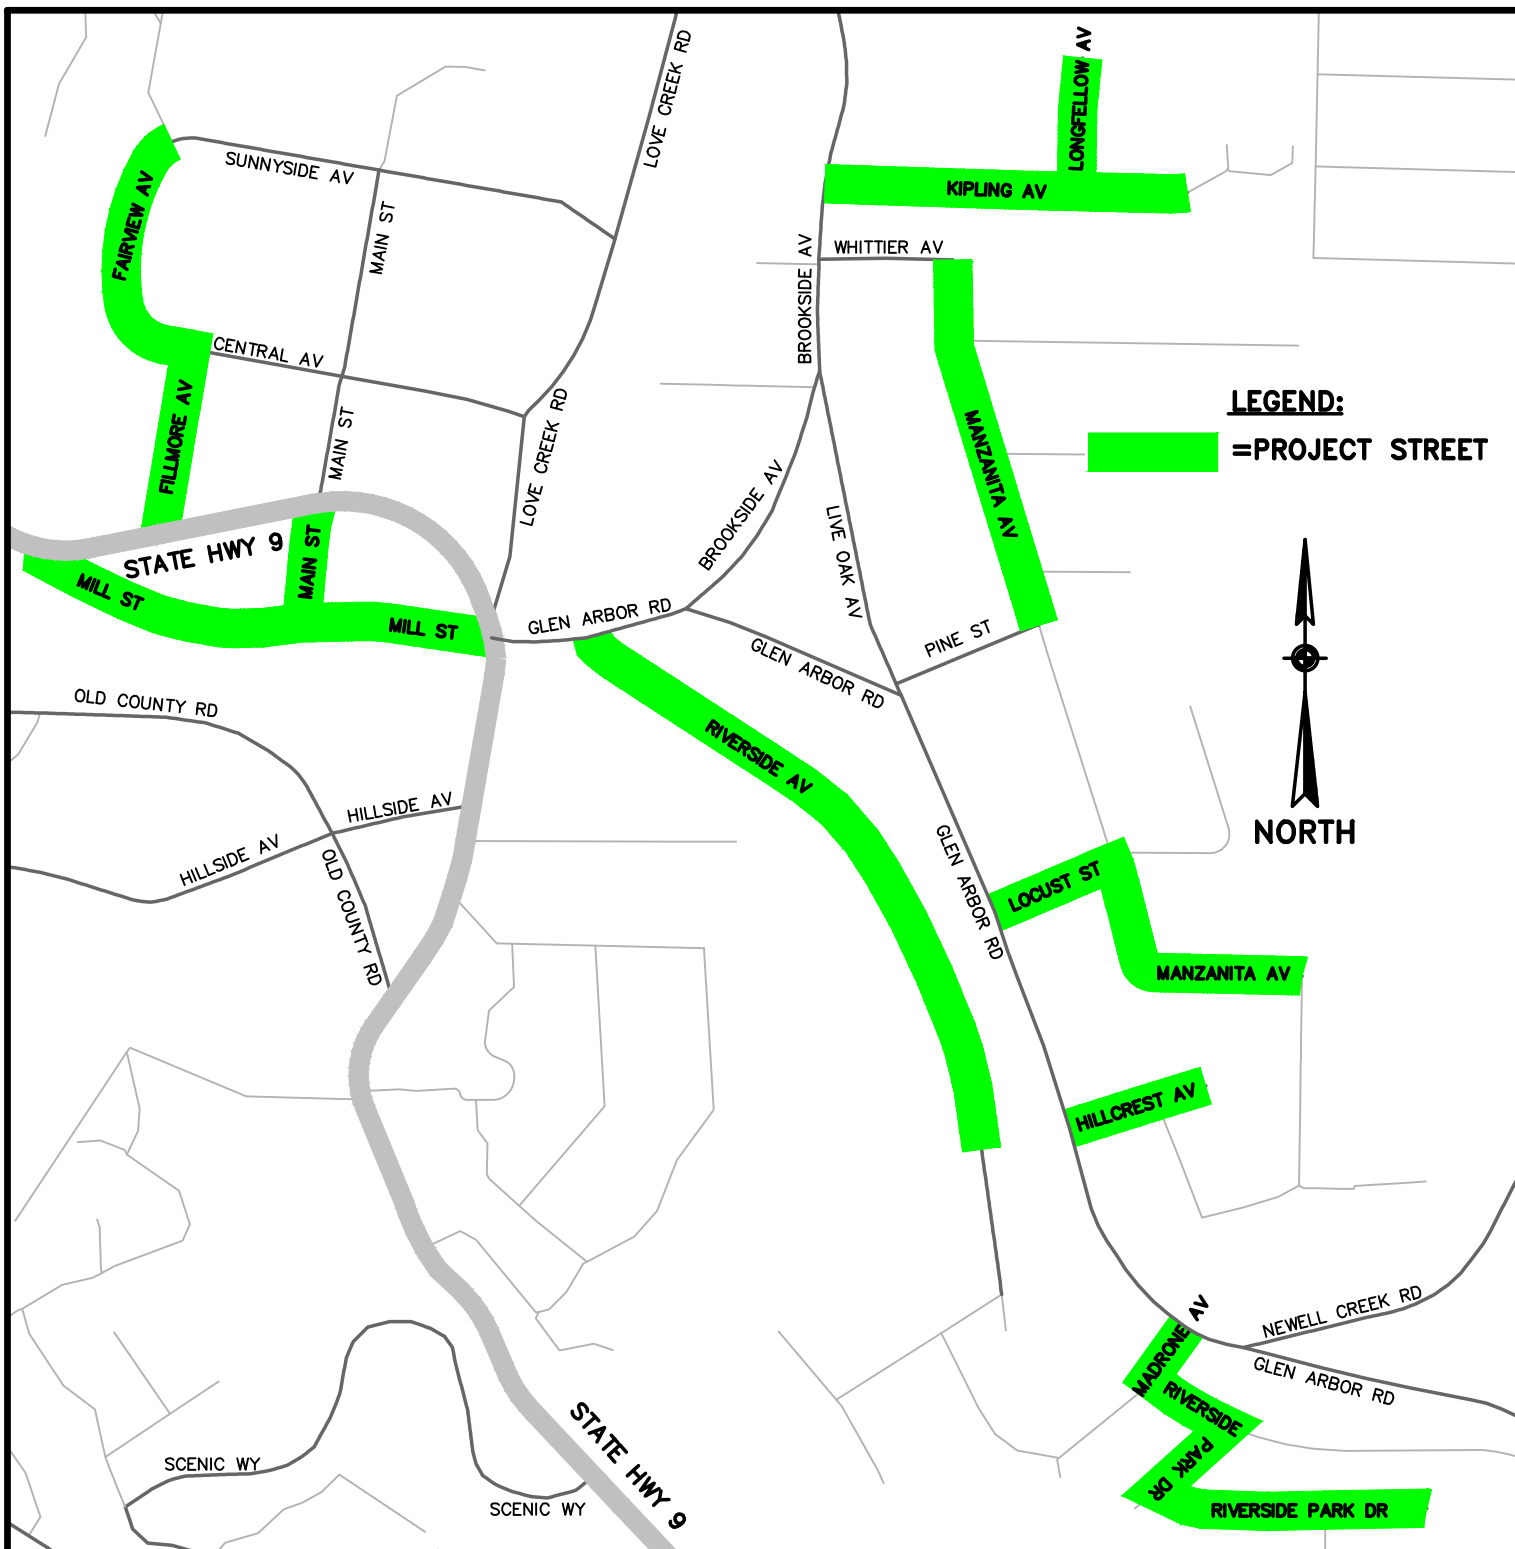


2022 MEASURE D PROJECT			
VICINITY MAP DISTRICT 5 ROADWAYS (BEN LOMOND)	DESIGN:	DAM/CRC	DATE: 10/18/21
	DRAFTING:	DAM	SCALE: 1"=500'
	CHECKED:	CRC	JOB NO: —
			SHEET D5.1

ROAD LIST

This project NOT Measure D Funded

2022 Emergency Routes Resurfacing Project - Roads List					
Road Name	Begin Location	End Location	Dist	Treatment	Length (mi)
ALBA RD	EMPIRE GRADE	HIGHWAY 9	3, 5	Rubber Cape Seal with Digouts and Asphalt Leveling Courses	4.12
JAMISON CREEK RD	EMPIRE GRADE	HIGHWAY 236	5	Rubber Cape Seal with Digouts and Asphalt Leveling Courses	3.17
EMPIRE GRADE	McGivern Wy	200' S/o Quarry Bend Rd	3	Rubber Cape Seal with Digouts	1.53

Total: 8.82

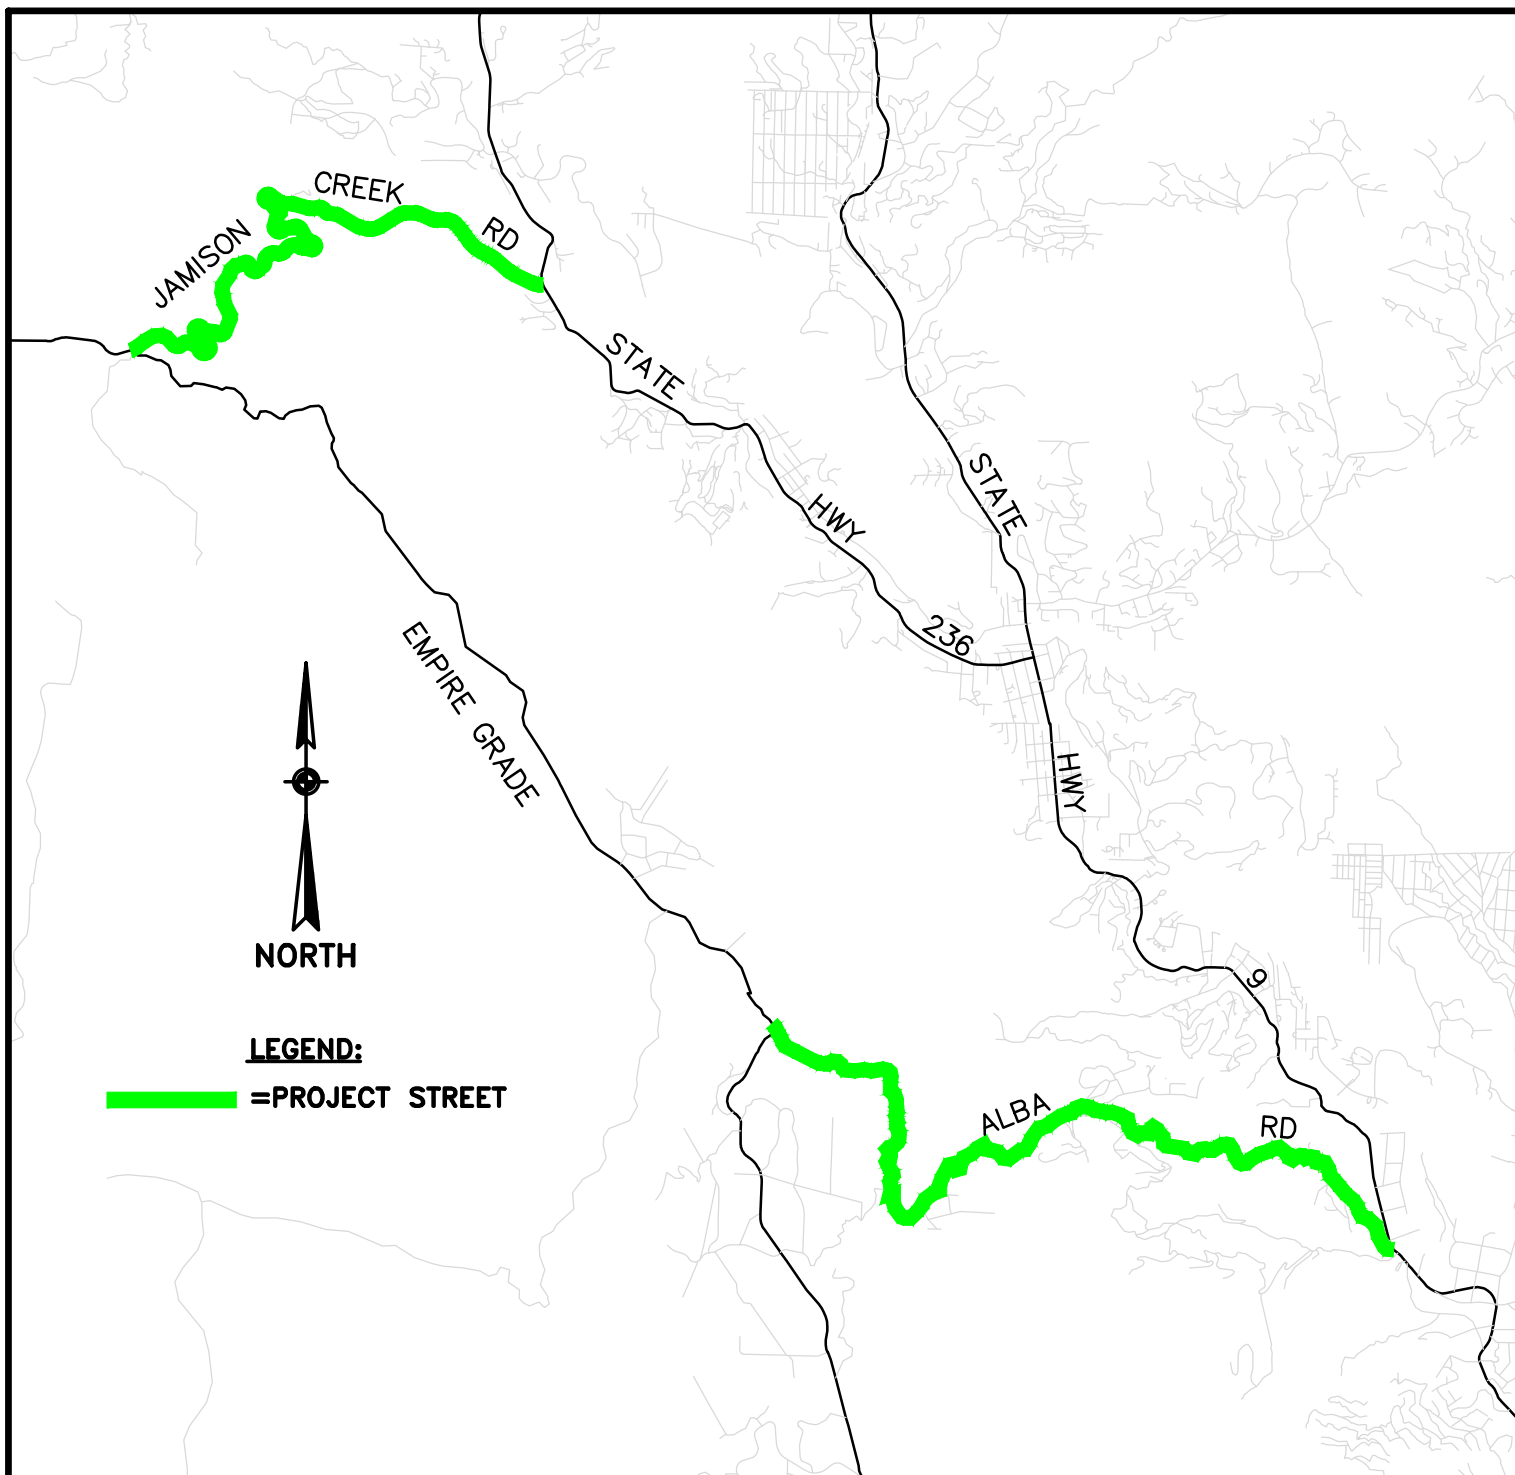

EMERGENCY ROUTES RESURFACING PROJECT

ALBA RD (EMPIRE GRADE TO HWY 9)

JAMISON CREEK RD (EMPIRE GRADE TO HWY 236)

VICINITY MAP

EMERGENCY ROUTES

DESIGN: CRC

DRAFTING: CRC/DAM

CHECKED:


DATE: 5/3/22

SCALE: 1"=4000'

JOB NO: —

SHEET

D1

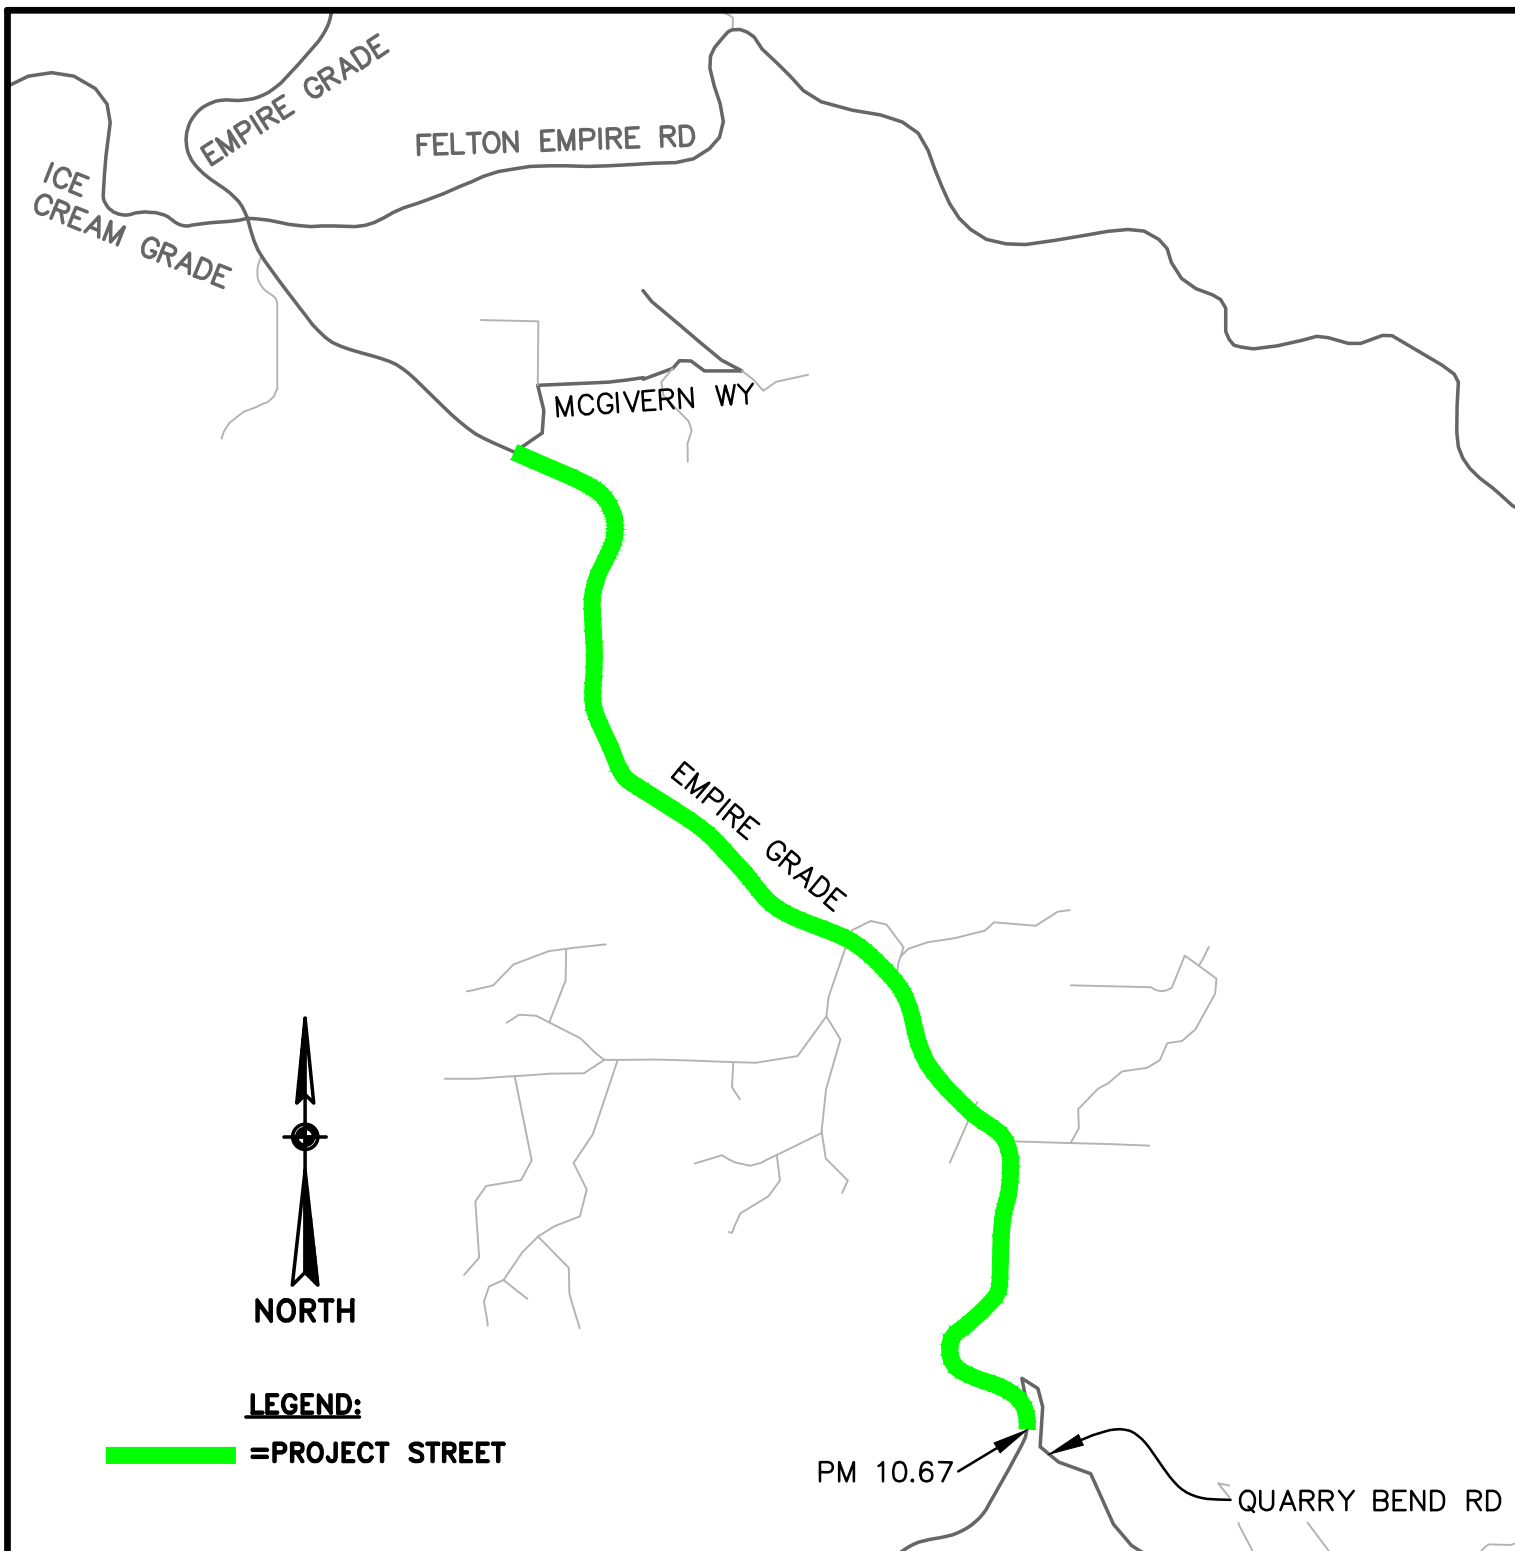

EMERGENCY ROUTES RESURFACING PROJECT

VICINITY MAP

EMPIRE GRADE

DESIGN: DAM/CRC

DRAFTING: DAM

CHECKED: CRC

DATE: 5/3/22

SCALE: 1"=1200'

JOB NO: —

SHEET

D2

This project Partially Measure D Funded

2023 Pavement Management Project - Roads List					
Road Name	BegLocation	EndLocation	District	Treatment	Length (mi)
HILLCREST DR	STATE PARK DR	MAR VISTA DR	2	3-Layer w/ 3% Digouts	0.29
COATES DR	HILLCREST DR	SEACLIFF DR	2	3-Layer w/ 3% Digouts	0.42
SEACLIFF DR (N)	STATE PARK DR	MAR VISTA DR	2	3 Layer w/10% Digouts	0.28
SEACLIFF DR (N)	MAR VISTA DR	500' E/O CROSS WY	2	3 Layer w/10% Digouts	0.24
PARK DR	COATES DR	HILLCREST DR	2	3-Layer w/ 3% Digouts	0.25
BEACHGATE WY	COATES DR	W SEACLIFF DR	2	3-Layer w/ 3% Digouts	0.05
BEACHGATE WY	W SEACLIFF DR	HILLCREST DR	2	3-Layer w/ 3% Digouts	0.03
LOMA PL	W SEACLIFF DR	PARK DR	2	3-Layer w/ 3% Digouts	0.05
SEA TERRACE WY	SEACLIFF DR	SEACLIFF DR	2	Rubber Cape w/10% Digouts	0.10
CENTER AV	BROADWAY	EL CAMINO DEL MAR	2	Rubber Cape w/10% Digouts & Spot Micro	0.23
CENTER AV	STATE PARK DR	BROADWAY	2	Rubber Cape w/10% Digouts & Spot Micro	0.07
BROADWAY	CENTER AV	SANTA CRUZ AV	2	Rubber Cape w/10% Digouts	0.04
SEA CLIFF DR	SPRECKLES DR	SANTA CLARA AV	2	Rubber Cape w/10% Digouts & Spot AC Leveling	0.34
KELP LN	EL CAMINO DEL MAR E	SEACLIFF DR	2	Rubber Cape w/10% Digouts	0.05
OCEANVIEW DR SB	HILLVIEW WY	ECM	2	3-Layer w/ 10% Digouts	0.11
OCEANVIEW DR NB	HILLVIEW WY	SAN ANDREAS RD	2	Rubber Cape Seal	0.05
HILLVIEW WY	OCEANVIEW DR	S END	2	Rubber Cape w/ 3% Digouts & 25% Spot Micro	0.13
HILLVIEW WY (CIRCLE)	HILLVIEW WY	HILLVIEW WY	2	Rubber Cape w/ 10% Digouts	0.04
HOLIDAY DR	HILLVIEW WY	N END	2	Rubber Cape w/1% Digouts	0.10
BUENA VISTA DR	OLD LANDFILL ENTRANCE	POST MILE 4.5	2	Rubber Chip SAMI w/ 2" AC OL, 5% Digouts, & Spot Micro	0.96
BUENA VISTA DR	POST MILE 4.5	SAN ANDREAS RD	2	Rubber Chip SAMI w/ 2" AC Overlay & 5% Digouts	0.22
SAN ANDREAS RD	365' S/O MANRESA STATE BEACH	OCEANVIEW DRIVE	2	Rubber Chip SAMI w/ 1.5" AC, 3% Digouts, & Spot Micro	0.16
SAN ANDREAS RD	OCEANVIEW DR	SPRING VALLEY RD	2	Rubber Chip SAMI w/ 1.5" AC, 3% Digouts, & Spot Micro	0.71
SAN ANDREAS RD	SPRING VALLEY RD	ZILS RD	2	Rubber Chip SAMI w/ 1.5" AC, 3% Digouts, & Spot Micro	1.07
SAN ANDREAS RD	ZILS RD	SUNSET BEACH RD	2	Rubber Chip SAMI w/ 1.5" AC, 3% Digouts, & Spot Micro	1.07
AIRPORT BLVD	WATSONVILLE CL	E SIDE CORRALITOS CR BRDG	2	Rubber Cape Seal & Spot Micro	0.14
AIRPORT BLVD	E SIDE CORRALITOS CR BRDG	GREEN VALLEY RD	2	3-Layer Seal	0.21
GREEN VALLEY RD	HOLOHAN RD	COWLES ST	2 & 4	3-Layer Seal w/ Digouts	0.41
GREEN VALLEY RD	COWLES ST	DICK PHELPS RD	2 & 4	3-Layer Seal w/ Digouts	0.23
GREEN VALLEY RD	DICK PHELPS RD	DEVON LN	2 & 4	3-Layer Seal w/ Digouts	0.25
GREEN VALLEY RD	DEVON LN	300' N/O PAULSEN RD	2 & 4	Slurry Seal	0.22
GREEN VALLEY RD	50' S/O ARROYO DR	50' N/O POULTRY LN	2 & 4	Slurry Seal	0.07
GREEN VALLEY RD	50' N/O POULTRY LN	CASSERLY RD	2 & 4	3-Layer Seal w/ Digouts	0.33
GREEN VALLEY RD	CASSERLY RD	PIONEER RD	2	3-Layer Seal w/ Digouts	0.41
PINTO LAKE PARK*	GREEN VALLEY RD	END	-	Slurry Seal w/ 5% Digouts (Entry Road and Parking Lot)	-
PAULSEN RD	GREEN VALLEY RD	700' W/O PAULSEN BRIDGE	4	Rubber Chip SAMI w/ 2" AC Overlay & 2% Digouts	0.92
HOLOHAN RD	GREEN VALLEY RD	MILE 1.0	4	Rubber Cape w/ 1% Digouts	0.50
HOLOHAN RD	MILE 1.0	420' w/o HWY 152	4	Rubber Cape w/ 1% Digouts	0.89
COOPER ST	FELTON EMPIRE RD	CLEARVIEW PL	5	Rubber Cape w/ 5% Digouts	0.32
ASHLEY ST	FELTON EMPIRE RD	FARMER ST	5	2" AC Overlay	0.21
FARMER ST	COOPER ST	ASHLEY ST	5	Rubber Cape Seal	0.10
BLAIR ST	COOPER ST	WRIGHT ST	5	Rubber Cape w/ 45% Digouts	0.04
WRIGHT ST	BLAIR ST	ECM/PVT SIGN	5	Rubber Cape w/ 5% Digouts	0.06
CLEARVIEW PL	COOPER ST	W END	5	Rubber Cape w/ 10% Digouts	0.07
REDWOOD DR	HWY 9	HILLCREST DR	5	Rubber Cape w/ 5% Digouts	0.47
PLATEAU DR	LAUREL DR	REDWOOD DR	5	Rubber Cape w/ 5% Digouts	0.31
VALLEY DR	REDWOOD DR	LAUREL DR	5	Rubber Cape w/ 10% Digouts	0.19
LINCOLN WY	OAK AV	SAN LORENZO AV	5	Rubber Cape w/ 10% Digouts	0.13
WASHINGTON WY	SAN LORENZO AV	OAK AV	5	Rubber Cape w/ 15% Digouts & AC Leveling	0.12
OAK AVE	HWY 9	LINCOLN WY	5	Rubber Cape w/ 10% Digouts & AC Leveling	0.11
JACKSON WAY	SAN LORENZO AV	PROSPECT AV	5	Rubber Cape w/ 2% Digouts	0.07
PROSPECT AV	JACKSON WY	MCKINLEY WY	5	Rubber Cape w/ 1% Digouts	0.12
MCKINLEY WY	PROSPECT AV	GOLD AV	5	Rubber Cape w/ 5% Digouts & Spot AC Leveling	0.10
OCEAN STREET EXT	CROSSING ST	QUAIL CROSSING	5	2" AC Overlay	0.61
QUAIL HOLLOW RD	GLEN ARBOR RD	E ZAYANTE RD	5	Slurry Seal w/ 5% Digouts	2.14

Micro = Type 3 Microsurfacing Seal

3-Layer = 3-Layer Seal (Type 3 micro followed by rubber cape seal)

'Spot' indicates treatment type will be applied at designated areas only (not over entire roadway)

SAMI = Stress Absorbing Membrane Interlayer (rubber chip seal placed prior to AC overlay)

AC Leveling = AC Leveling Course (variable thickness AC overlay placed prior to surface treatment)


OL = Overlay

*Pinto Lake Park entry road and parking lot work on behalf of County Parks

Blue Text indicates road was fully or partially funded by Measure D (along with grants or partnering funds)

Total County Road Mileage Resurfaced: 16.81

Road Mileage fully or partially Measure D Funded 10.88

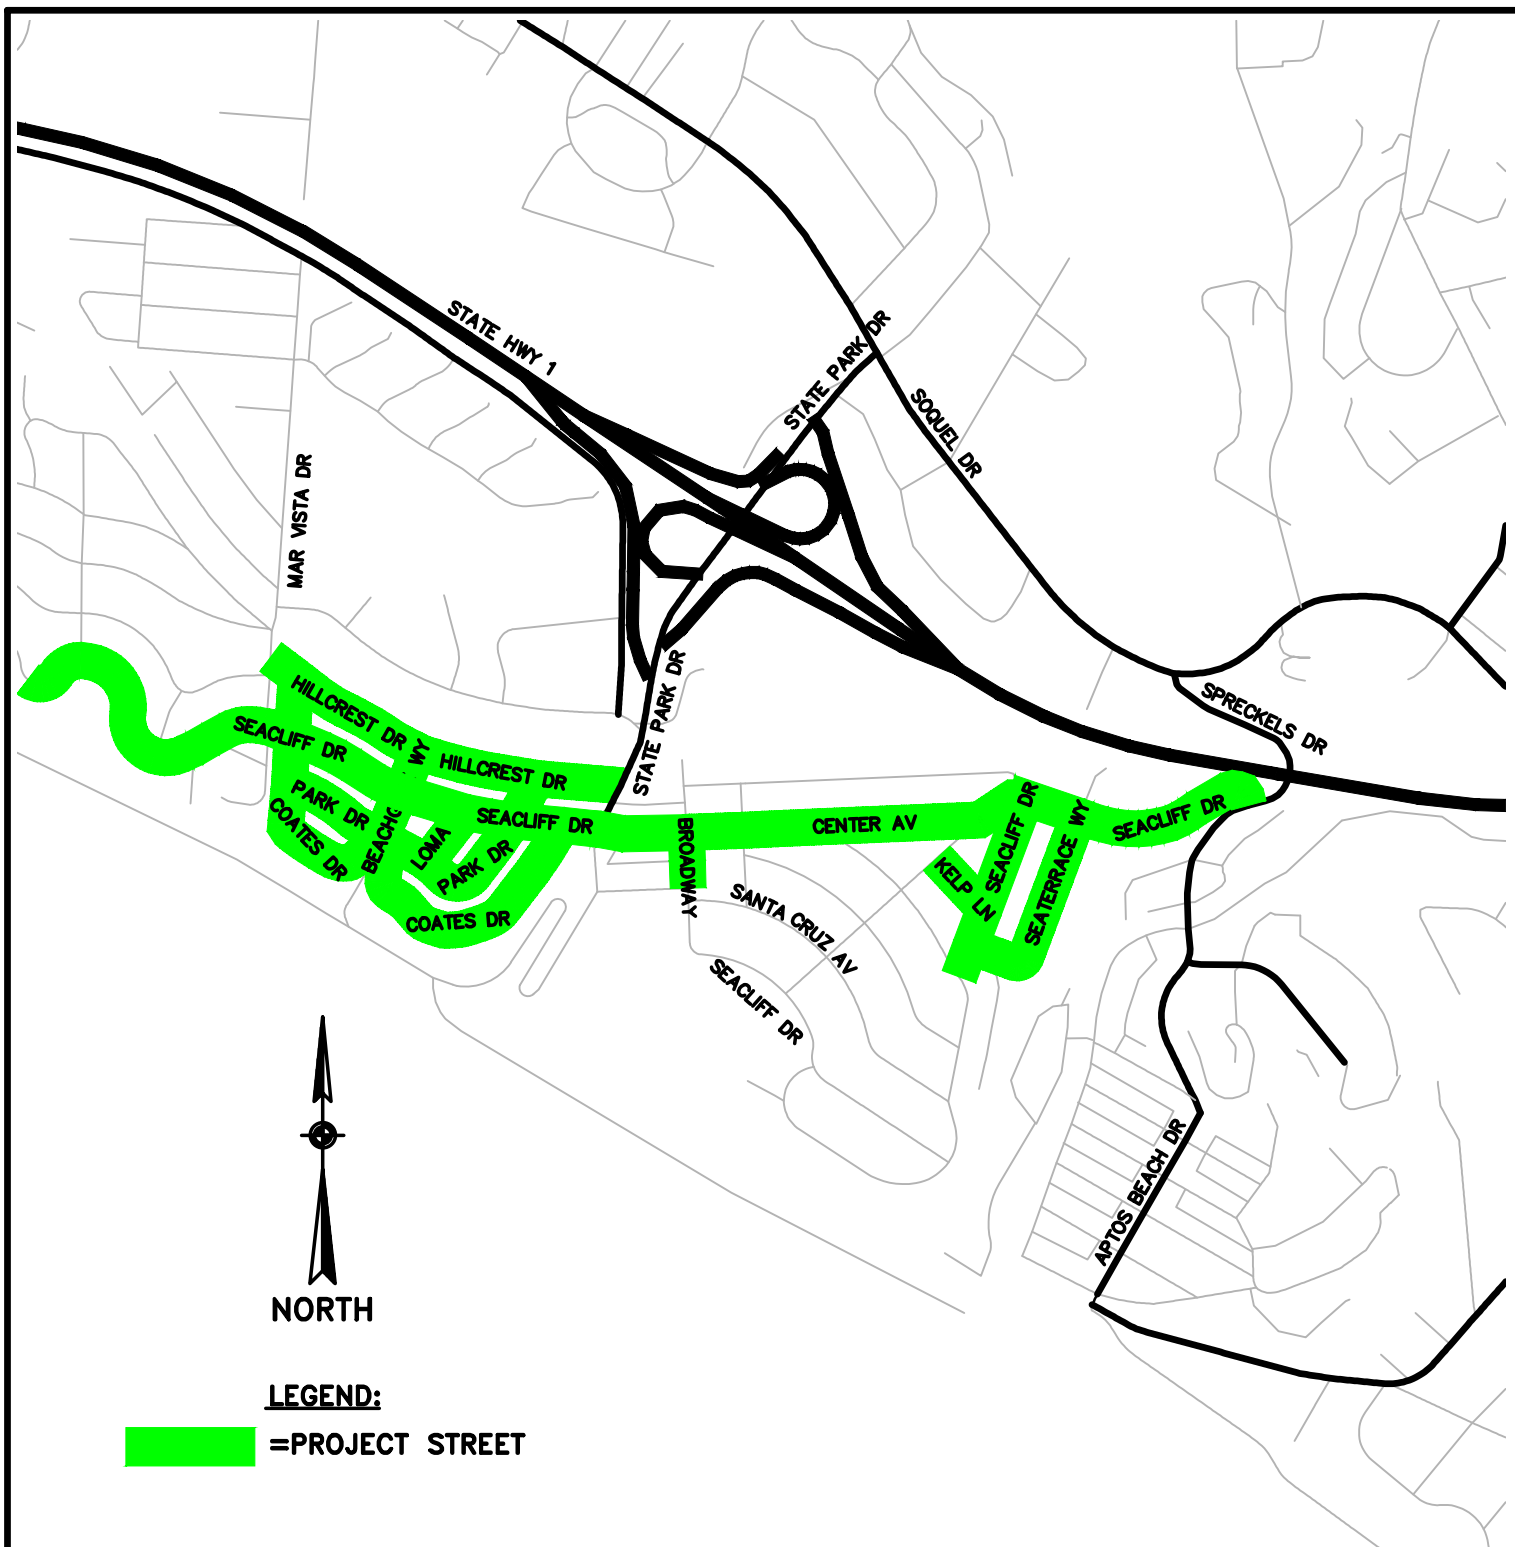

2023 PAVEMENT MANAGEMENT PROJECT

VICINITY MAP

DISTRICT 2 ROADWAYS (SEACLIFF)

DESIGN: DAM/CRC

DRAFTING: DAM

CHECKED: CRC


DATE: 5/17/24

SCALE: 1"=800'

JOB NO: —

SHEET

D2.1

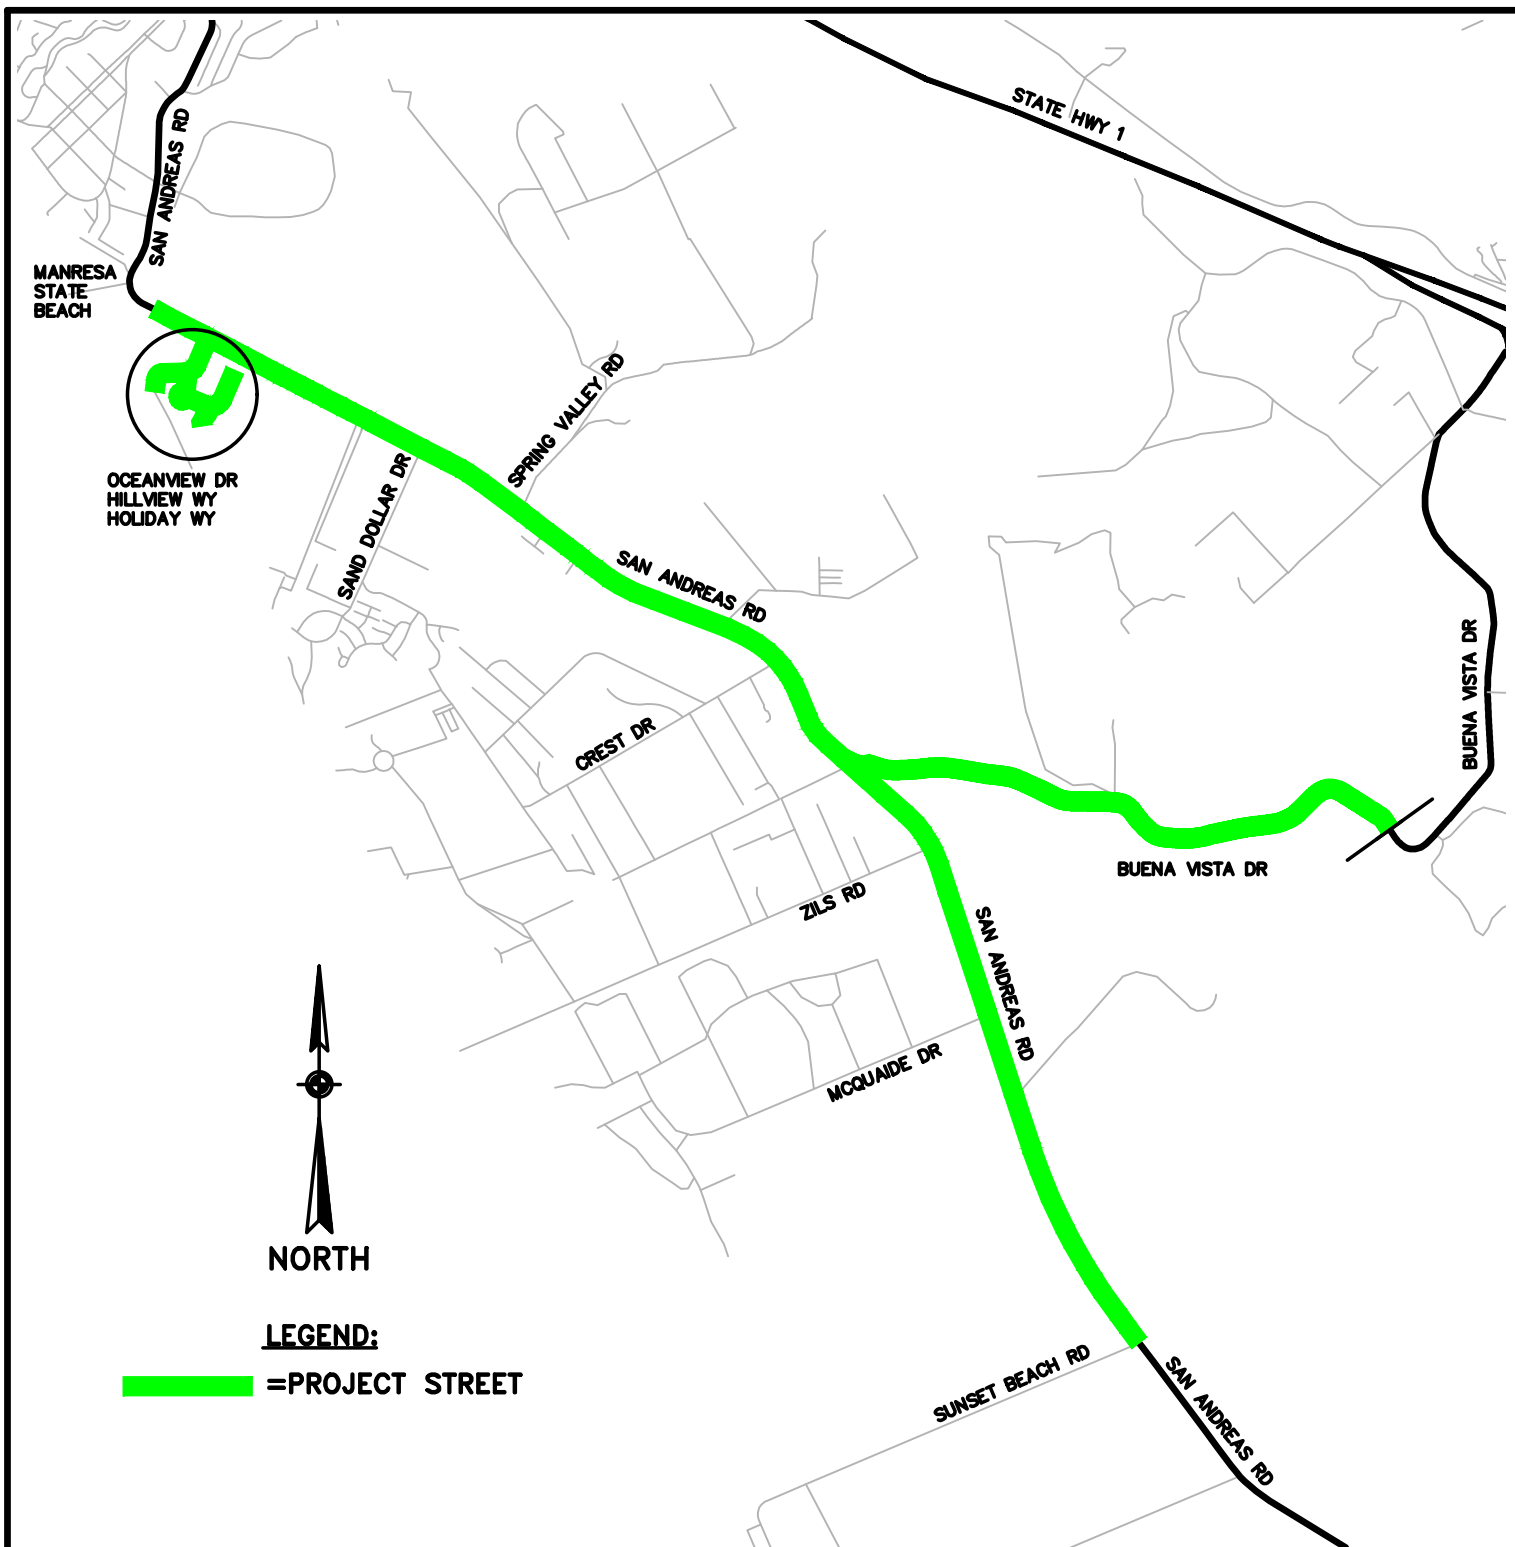

2023 PAVEMENT MANAGEMENT PROJECT

VICINITY MAP

DISTRICT 2 ROADWAYS (SAN ANDREAS)

DESIGN: DAM/CRC

DRAFTING: DAM

CHECKED: CRC


DATE: 5/17/24

SCALE: 1"=2000'

JOB NO: —

SHEET

D2.2

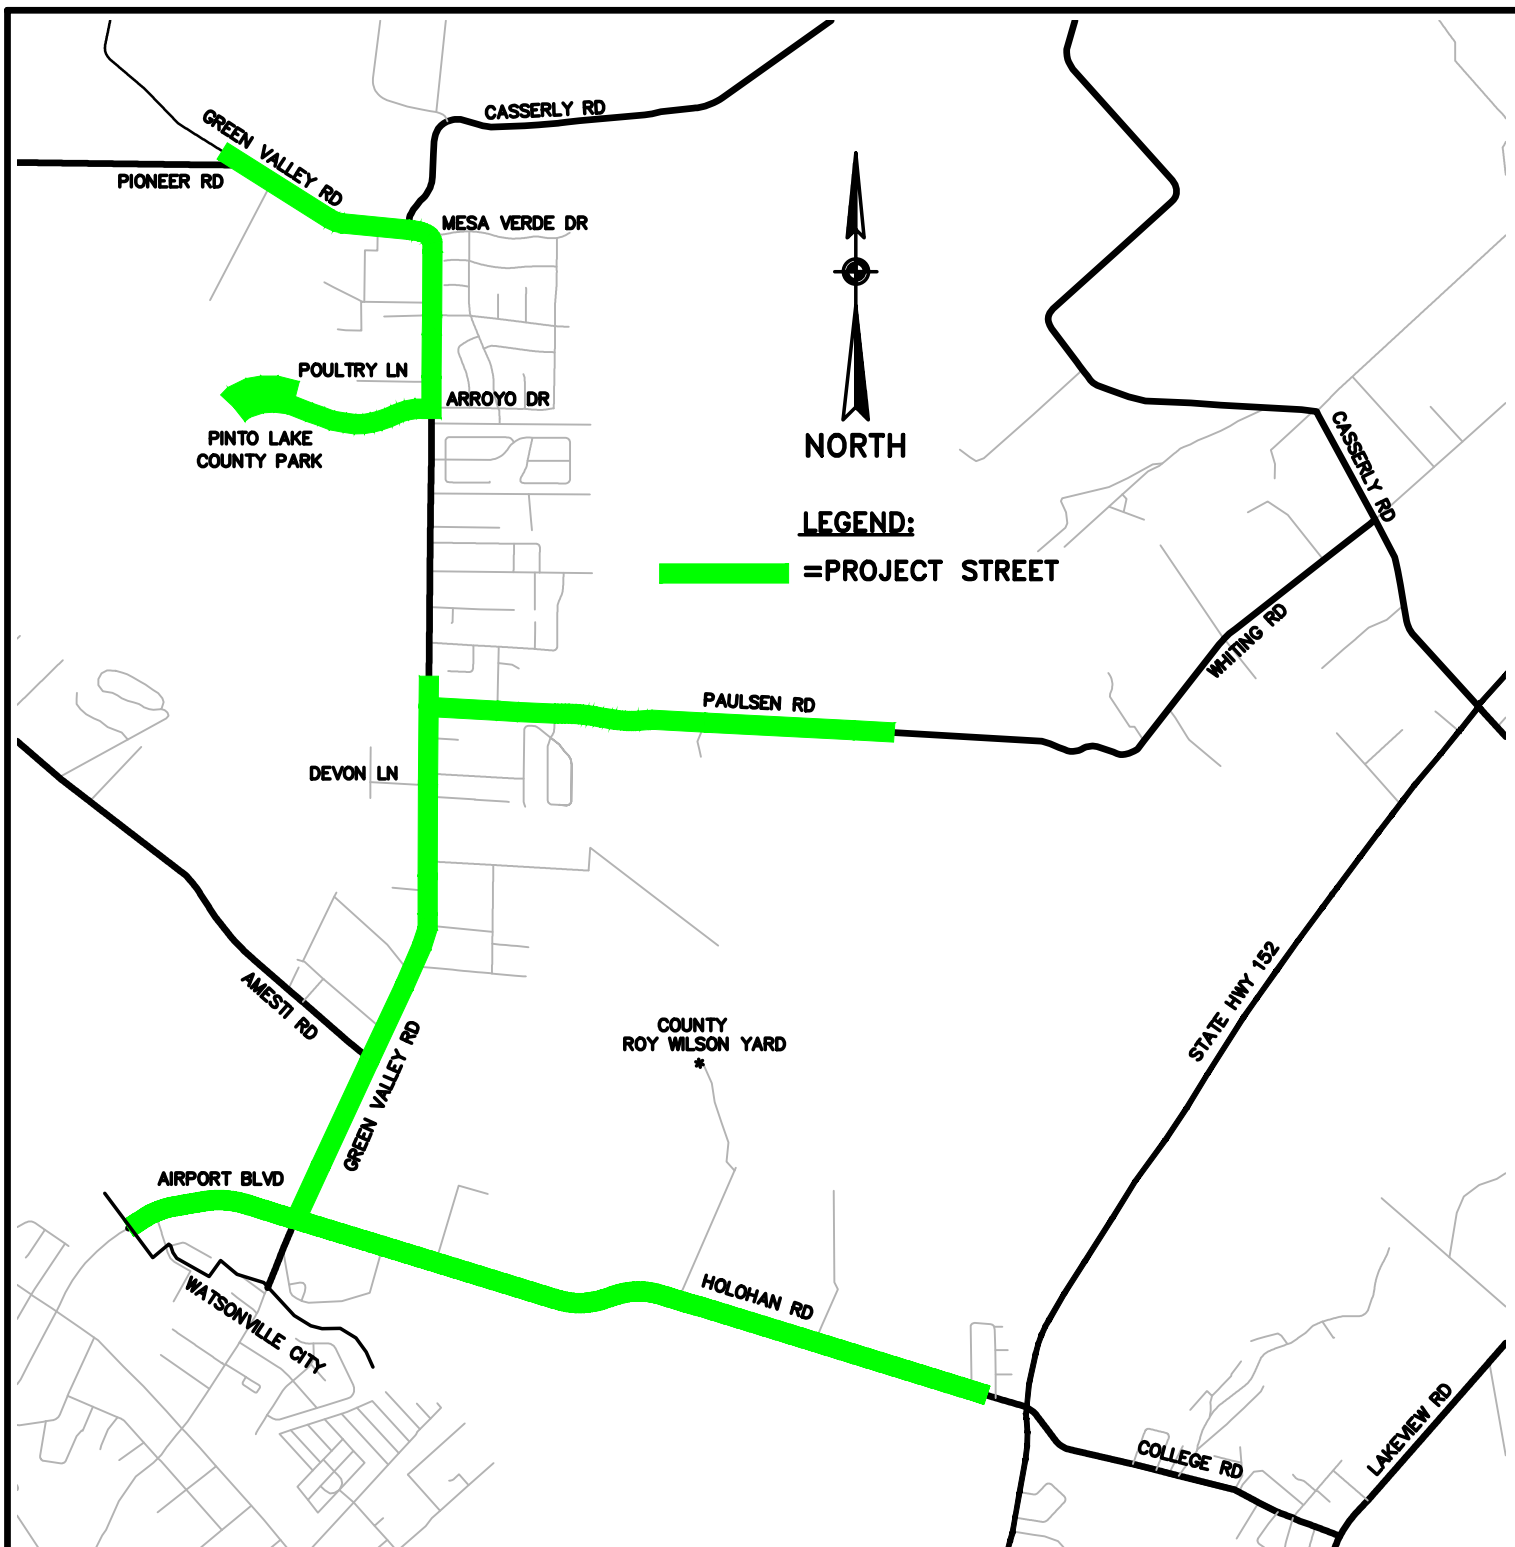

2023 PAVEMENT MANAGEMENT PROJECT

VICINITY MAP

DISTRICTS 2 & 4 ROADWAYS

DESIGN: DAM/CRC

DRAFTING: DAM

CHECKED: CRC


DATE: 5/17/24

SCALE: 1"=2000'

JOB NO: —

SHEET

D4

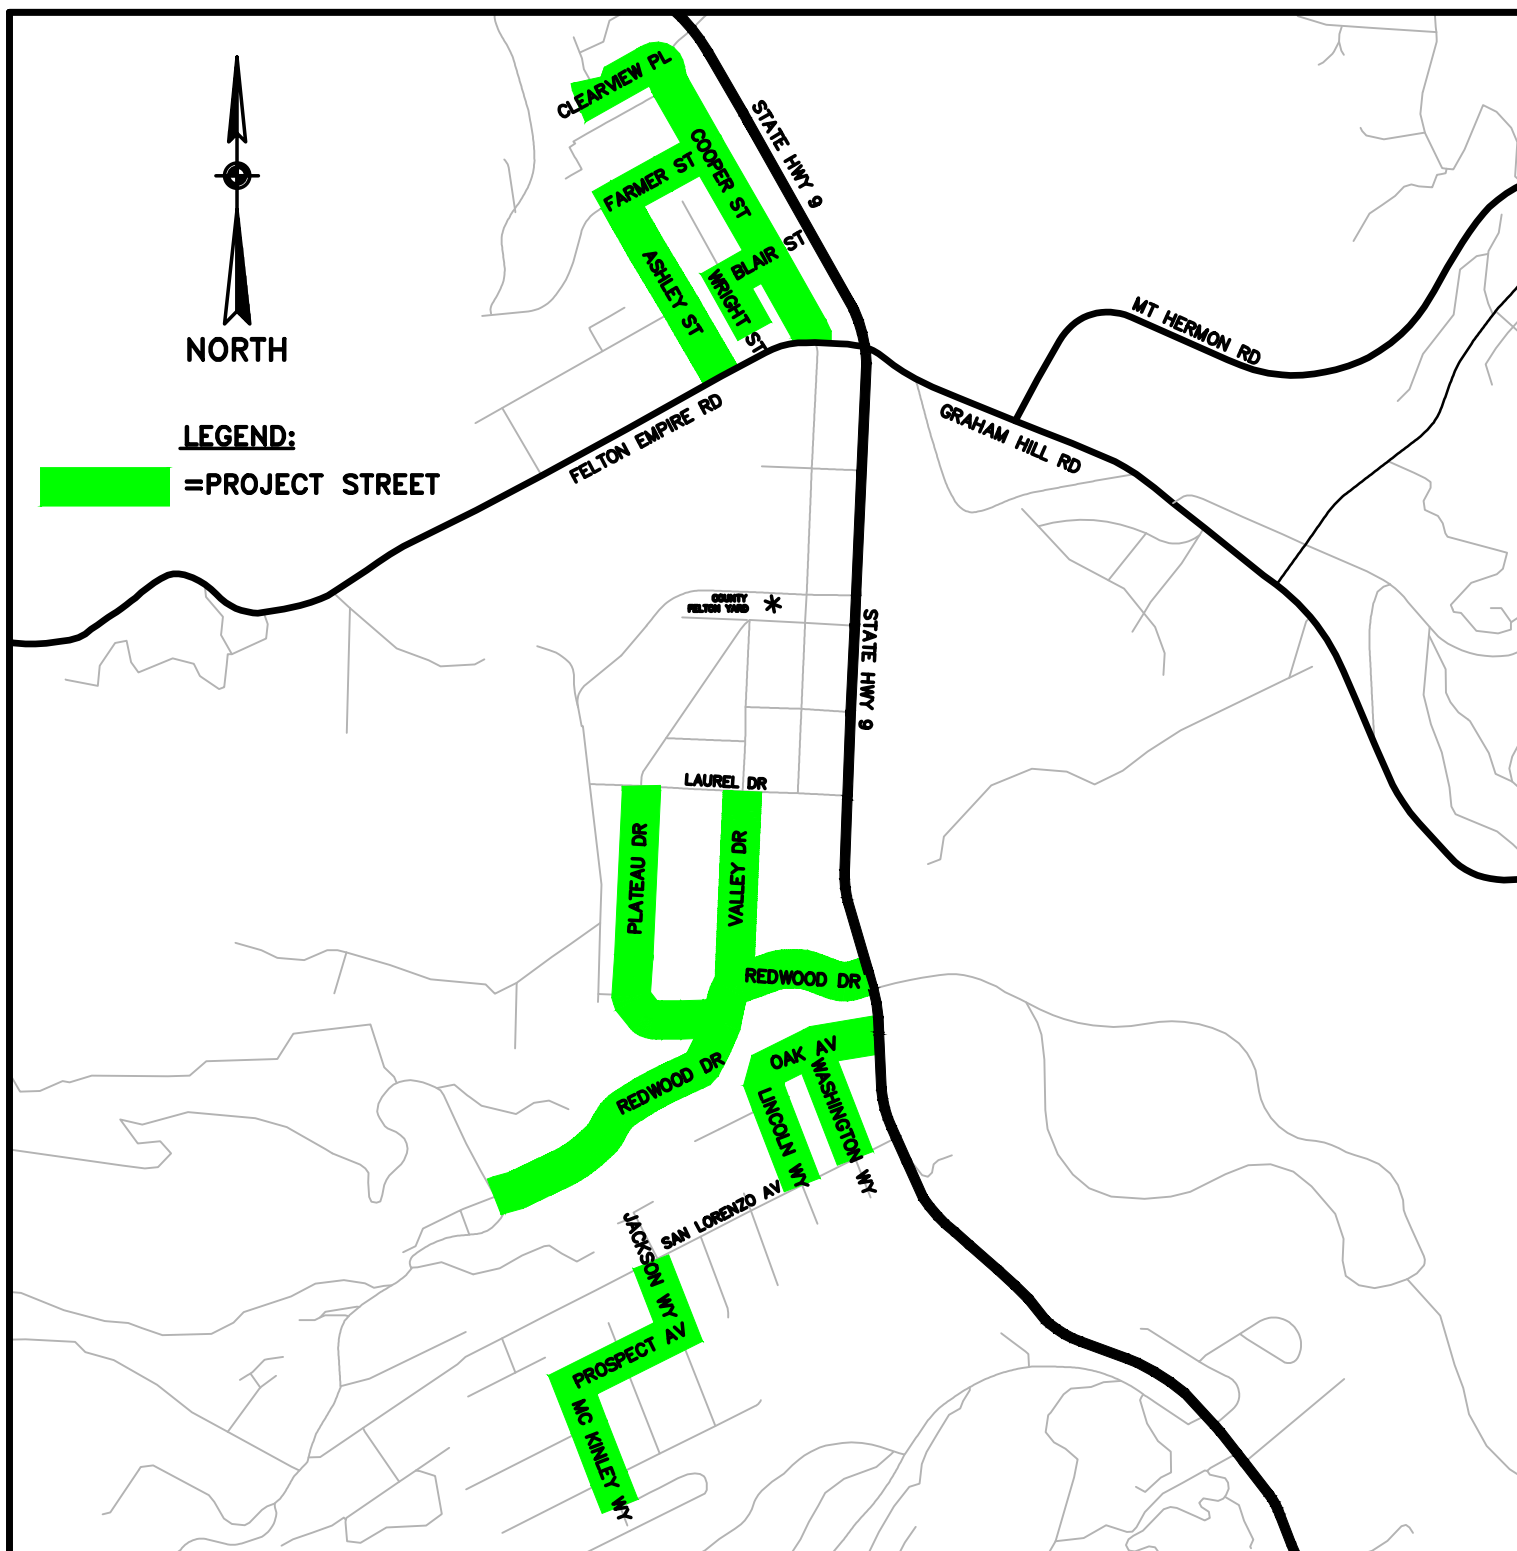

2023 PAVEMENT MANAGEMENT PROJECT

VICINITY MAP

DISTRICT 5 ROADWAYS (FELTON)

DESIGN: DAM/CRC

DRAFTING: DAM

CHECKED: CRC


DATE: 5/17/24

SCALE: 1"=1000'

JOB NO: —

SHEET

D5.1

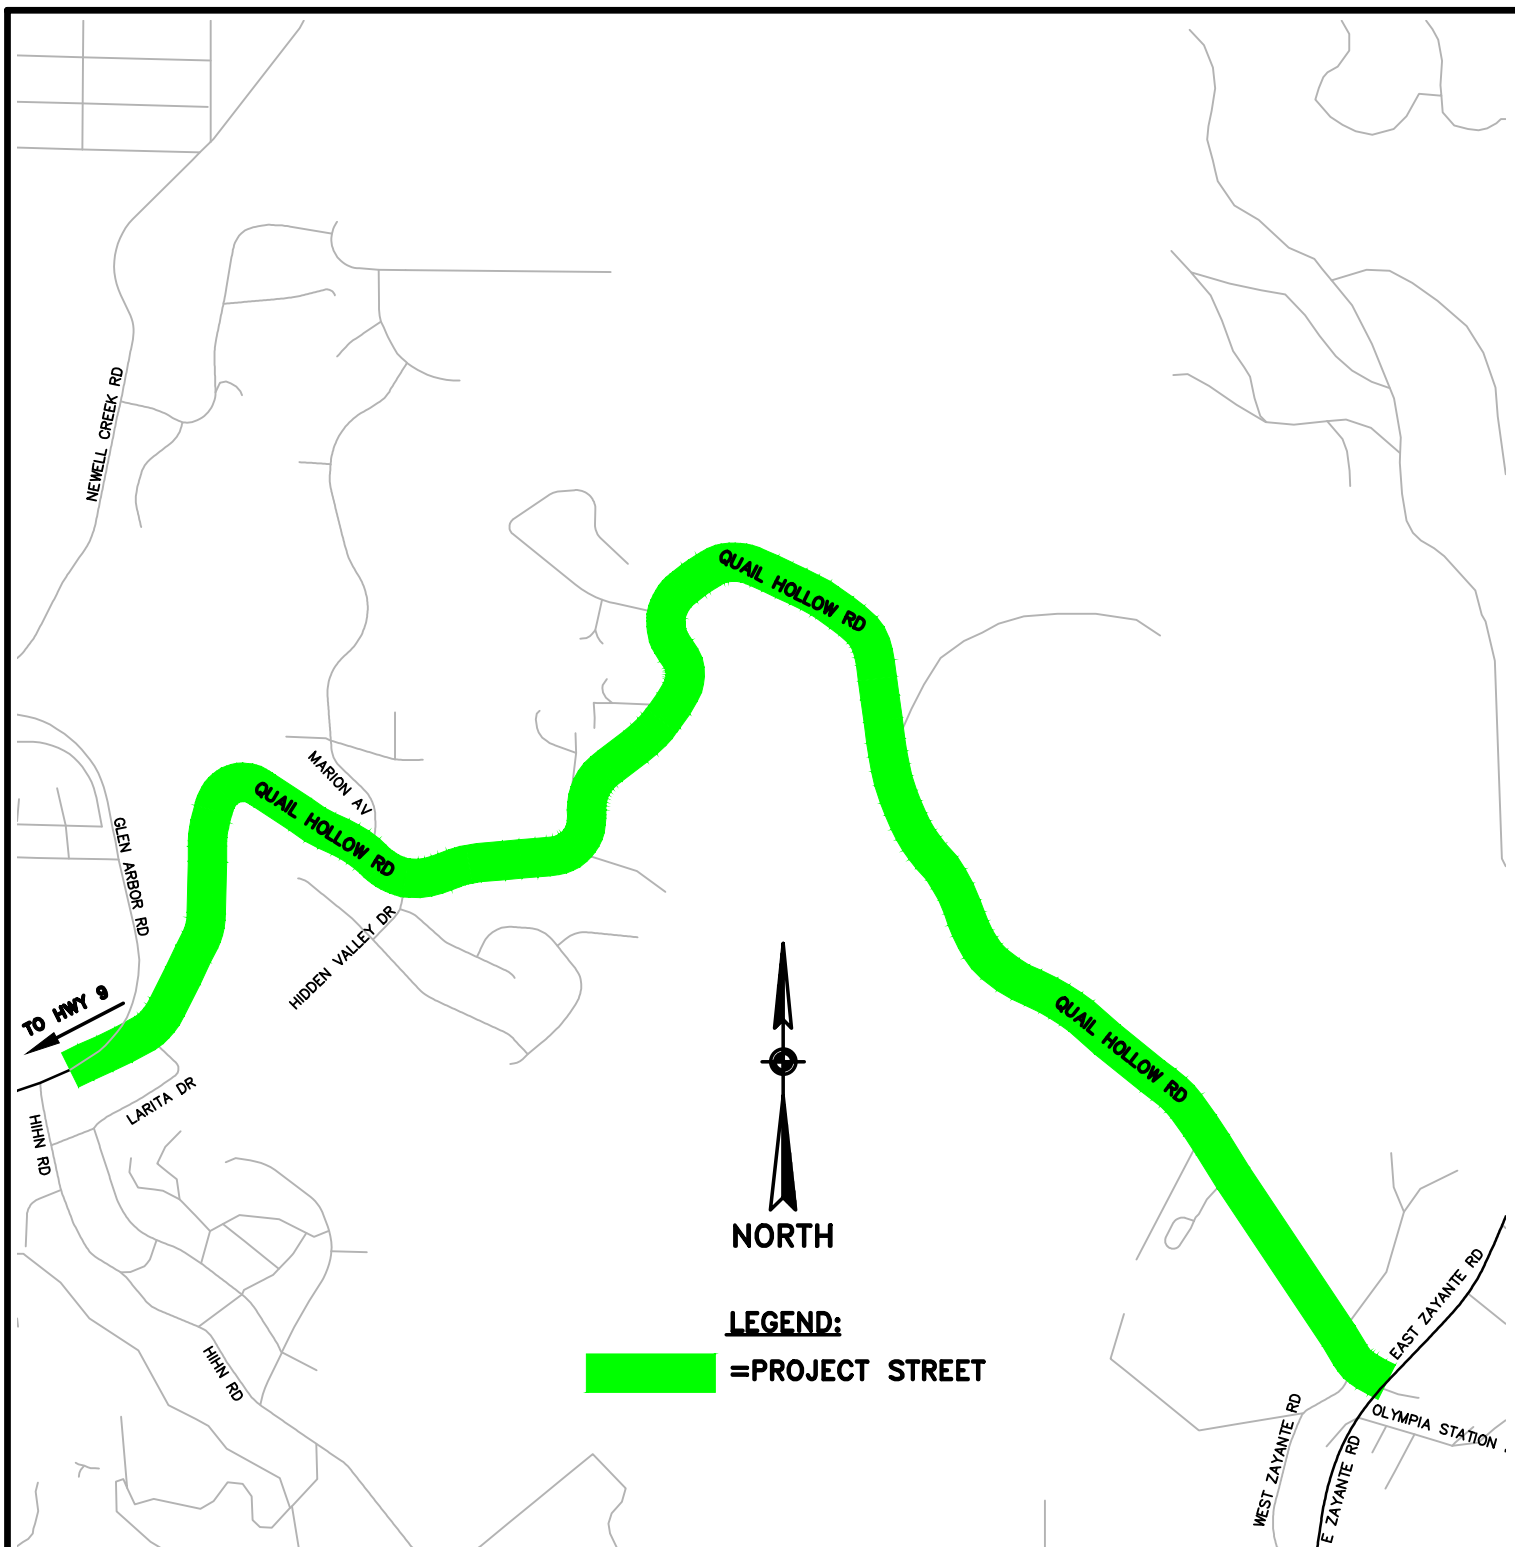

2023 PAVEMENT MANAGEMENT PROJECT

VICINITY MAP

DISTRICT 5 ROADWAYS (QUAIL HOLLOW)

DESIGN: DAM/CRC

DRAFTING: DAM

CHECKED: CRC


DATE: 5/17/24

SCALE: 1"=1000'

JOB NO: —

SHEET

D5.2

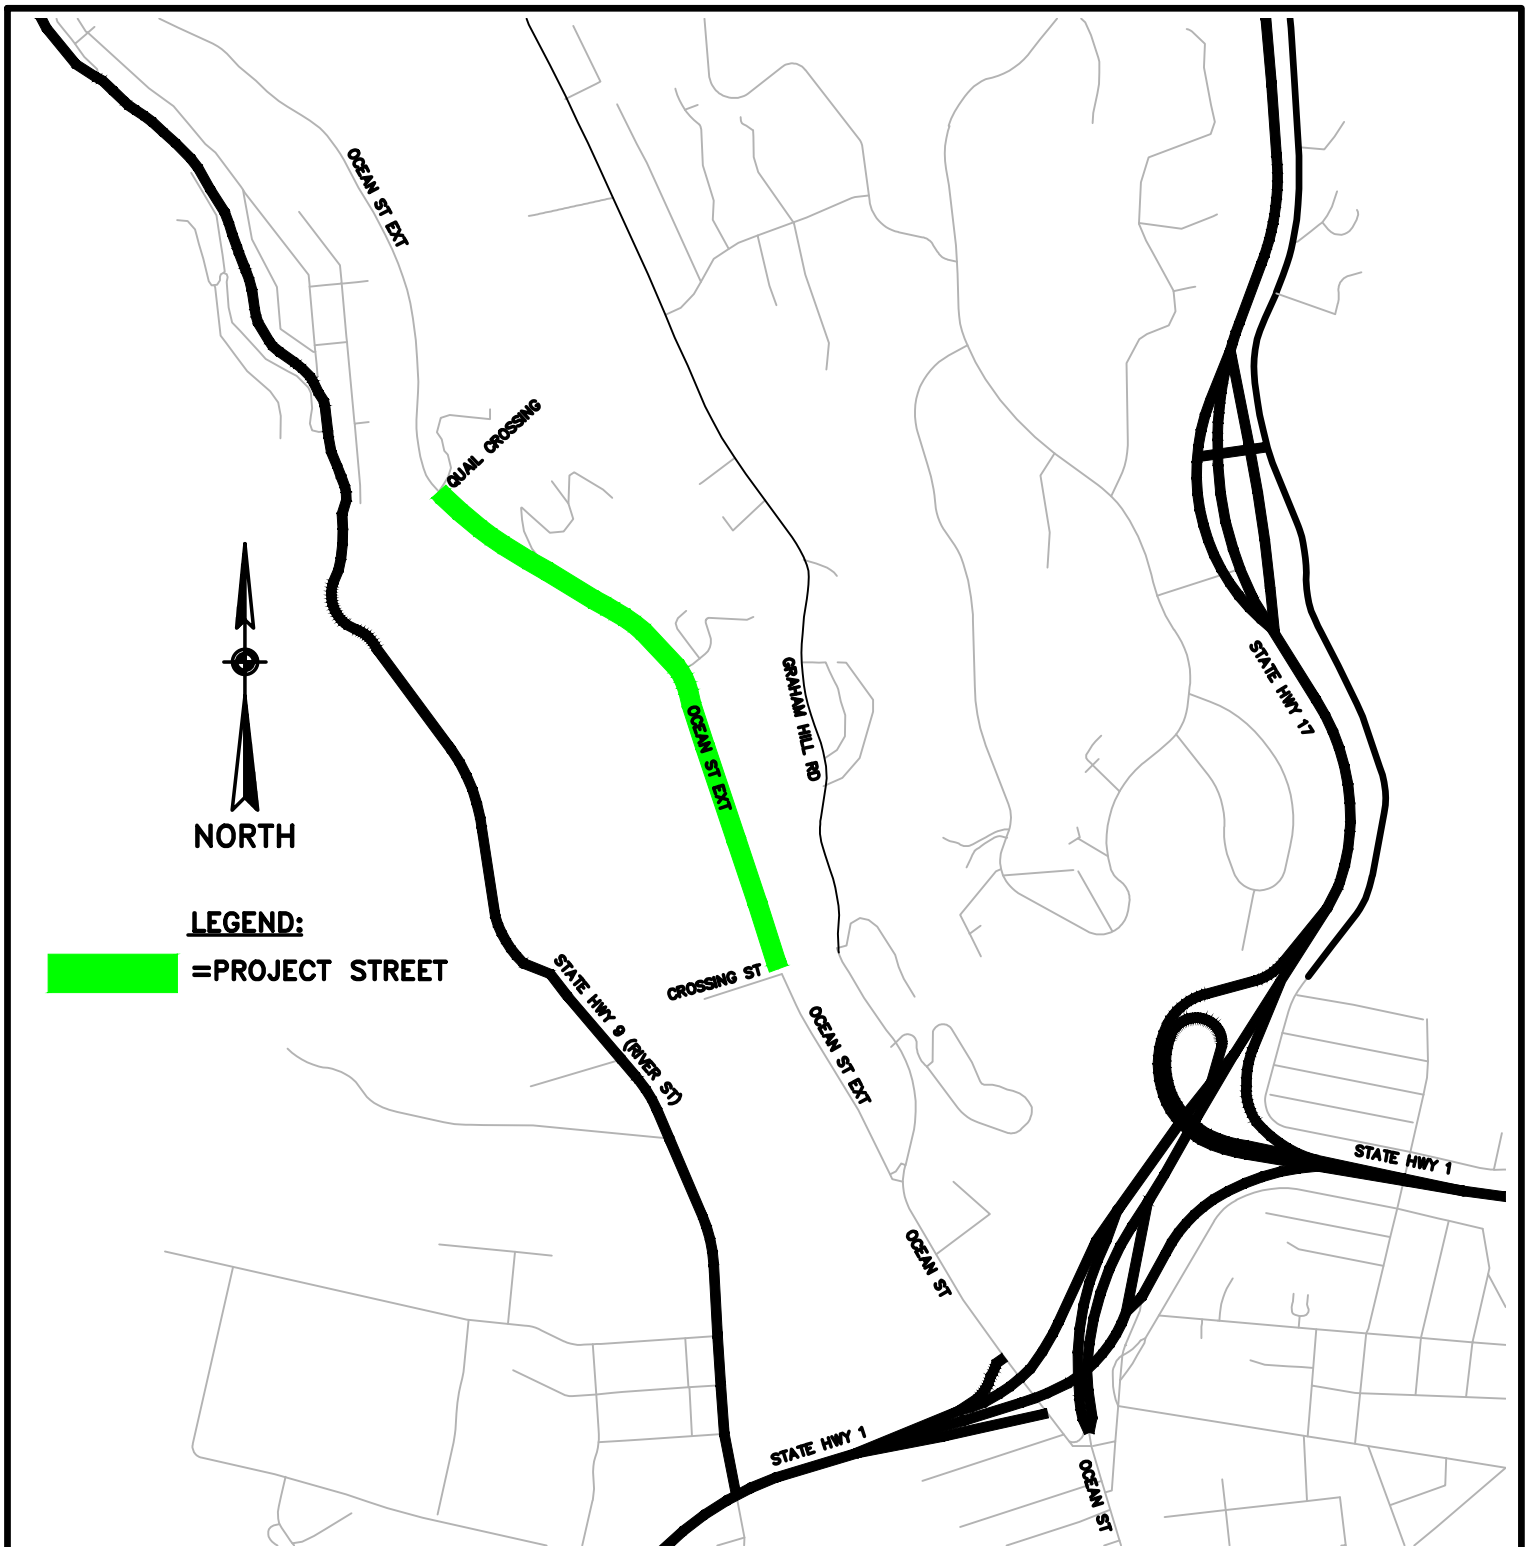

2023 PAVEMENT MANAGEMENT PROJECT

VICINITY MAP

DISTRICT 5 ROADWAYS (OCEAN ST EXT)

DESIGN: DAM/CRC

DRAFTING: DAM

CHECKED: CRC

DATE: 5/17/24

SCALE: 1"=1000'

JOB NO: —

SHEET

D5.3