



Layout Tab Name: OPT A - 1.01, Images: county-logo-black-transparent.png : xRefs: XTB-0193-06-RWT.dwg; XSB-0193-06-RC20.dwg; XC-Cap Tres-0193-06-Opt-S11.dwg; XT-Cap Tres-0193-06-Opt-S11.dwg; SEC-0193-06-RBT-S11.dwg; KEYMAP-0193-06-RC20.dwg; XH-Cap Tres-0193-06-Opt-S11.dwg


SYMBOL	DESCRIPTION
SITE FURNISHINGS AND EQUIPMENT	

SYMBOL	DESCRIPTION
PEDESTRIAN AND TRAFFIC CONTROL	

SYMBOL	DESCRIPTION
STRUCTURAL	

<u>SYMBOL</u>	<u>DESCRIPTION</u>
<u>STRUCTURAL</u>	
4-01	PROPOSED LIGHT
4-05	RRFB (RECTANGULAR RAPID FLASHING BEACON)

SYMBOL	DESCRIPTION
	SCCRTC RIGHT OF WAY
	CITY LIMITS
	EXISTING FENCE
	FENCE OR GUARDRAIL ON CURB, WALL, VIADUCT OR BRIDGE
	RRFB (RECTANGULAR RAPID FLASHING BEACON)
 LIGHT ON EX. FIXTURE ROADWAY LIGHT TRAIL LIGHT RECESSED LIGHT IN POST	PROPOSED LIGHTS
 EXISTING RELOCATED PROPOSED	SIGNS
	CONCRETE PAVEMENT
	HMA PAVEMENT (TRAIL)
	FIBERGLASS REINFORCED POLYMER DECK ON EXISTING BRIDGE

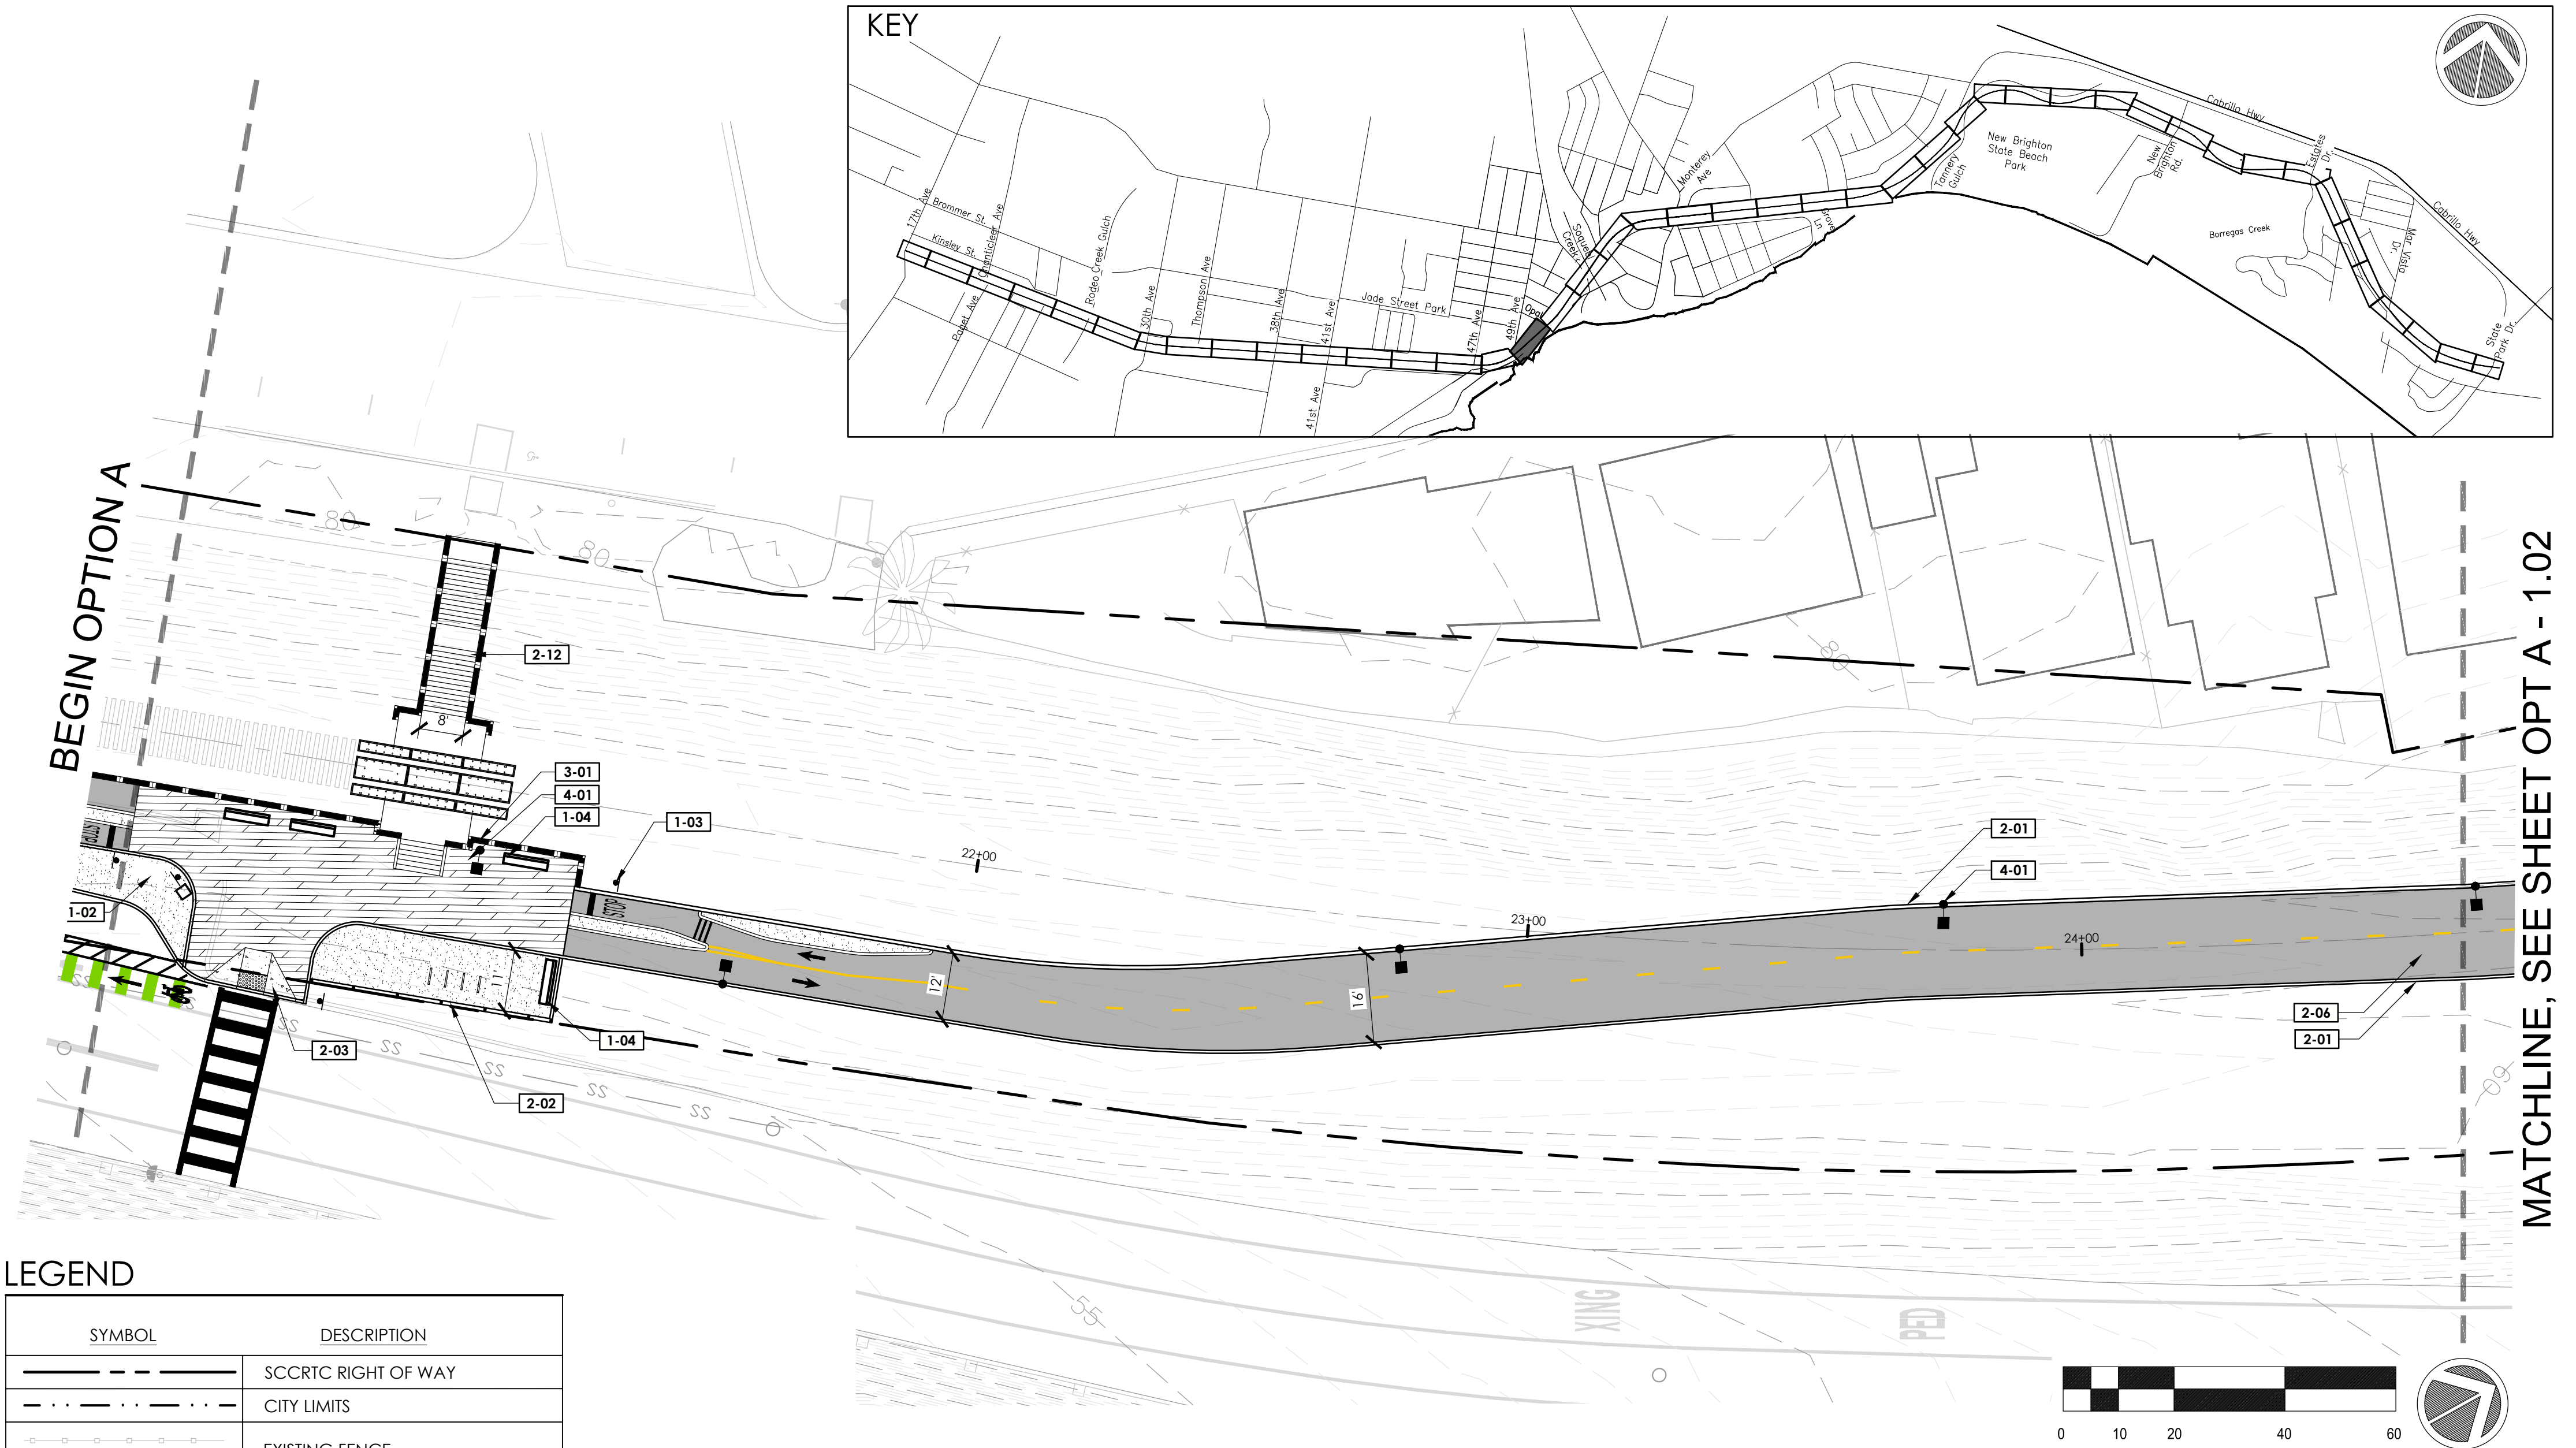

MATCHLINE, SEE SHEET OPT A - 1.02

rrm
design group
rrmdesign.com | (949) 361-7950
32332 Camino Capistrano, Ste. 205
San Juan Capistrano, CA 92675

REVISIONS	



COUNTY OF
SANTACRUZ
DEPARTMENT OF PUBLIC WORKS
701 Ocean Street, Room 410
Santa Cruz, CA 95060

DESIGN OPTION A

REFERENCES	DATE 05/15/2023	SCALE AS SHOWN
FIELD BOOK:	DRAWN MMS	OPT A - 1.01 VAULT NO.
DRAWING #:	DESIGN KS/MS	
	CHECKED MS	



TRAIL NEXT TO THE RAIL LINE (ULTIMATE TRAIL CONFIGURATION) REFINED SCHEMATIC PLANS




**AT LEAST 2 DAY
BEFORE YOU DI**

<u>SYMBOL</u>	<u>DESCRIPTION</u>	<u>SYMBOL</u>	<u>DESCRIPTION</u>
<u>SITE FURNISHINGS AND EQUIPMENT</u>		<u>STRUCTURAL</u>	
1-01	FENCING OR GUARDRAIL	3-01	RETAINING WALL
1-02	TRASH RECEPTACLE	<u>SYMBOL</u>	<u>DESCRIPTION</u>
1-03	PROPOSED SIGN	<u>STRUCTURAL</u>	
1-04	BENCH	4-01	PROPOSED LIGHT
<u>SYMBOL</u>	<u>DESCRIPTION</u>	4-05	RRFB (RECTANGULAR RAPID FLASHING BEACON)
<u>PEDESTRIAN AND TRAFFIC CONTROL</u>			
2-01	6"-8" WIDE CURB		
2-03	CURB RAMP		
2-04	DETECTABLE WARNING SURFACE		
2-05	CONCRETE SIDEWALK		
2-06	HMA PAVEMENT (TRAIL)		
2-07	PREFABRICATED FRP DECKING		
2-09	CROSSBIKE MARKINGS		
2-11	LADDER CROSSWALK STRIPING		
2-12	PROPOSED STAIRS		
2-13	TRAIL CHICANE		

SYMBOL	DESCRIPTION
	SCRTC RIGHT OF WAY
	CITY LIMITS
	EXISTING FENCE
	FENCE OR GUARDRAIL ON CURB, WALL, VIADUCT OR BRIDGE
	RFB (RECTANGULAR RAPID FLASHING BEACON)
 LIGHT ON EX. FIXTURE ROADWAY LIGHT TRAIL LIGHT RECESSED LIGHT IN POST	PROPOSED LIGHTS
 EXISTING RELOCATED PROPOSED	SIGNS
	CONCRETE PAVEMENT
	HMA PAVEMENT (TRAIL)
	FIBERGLASS REINFORCED POLYMER DECK ON EXISTING BRIDGE

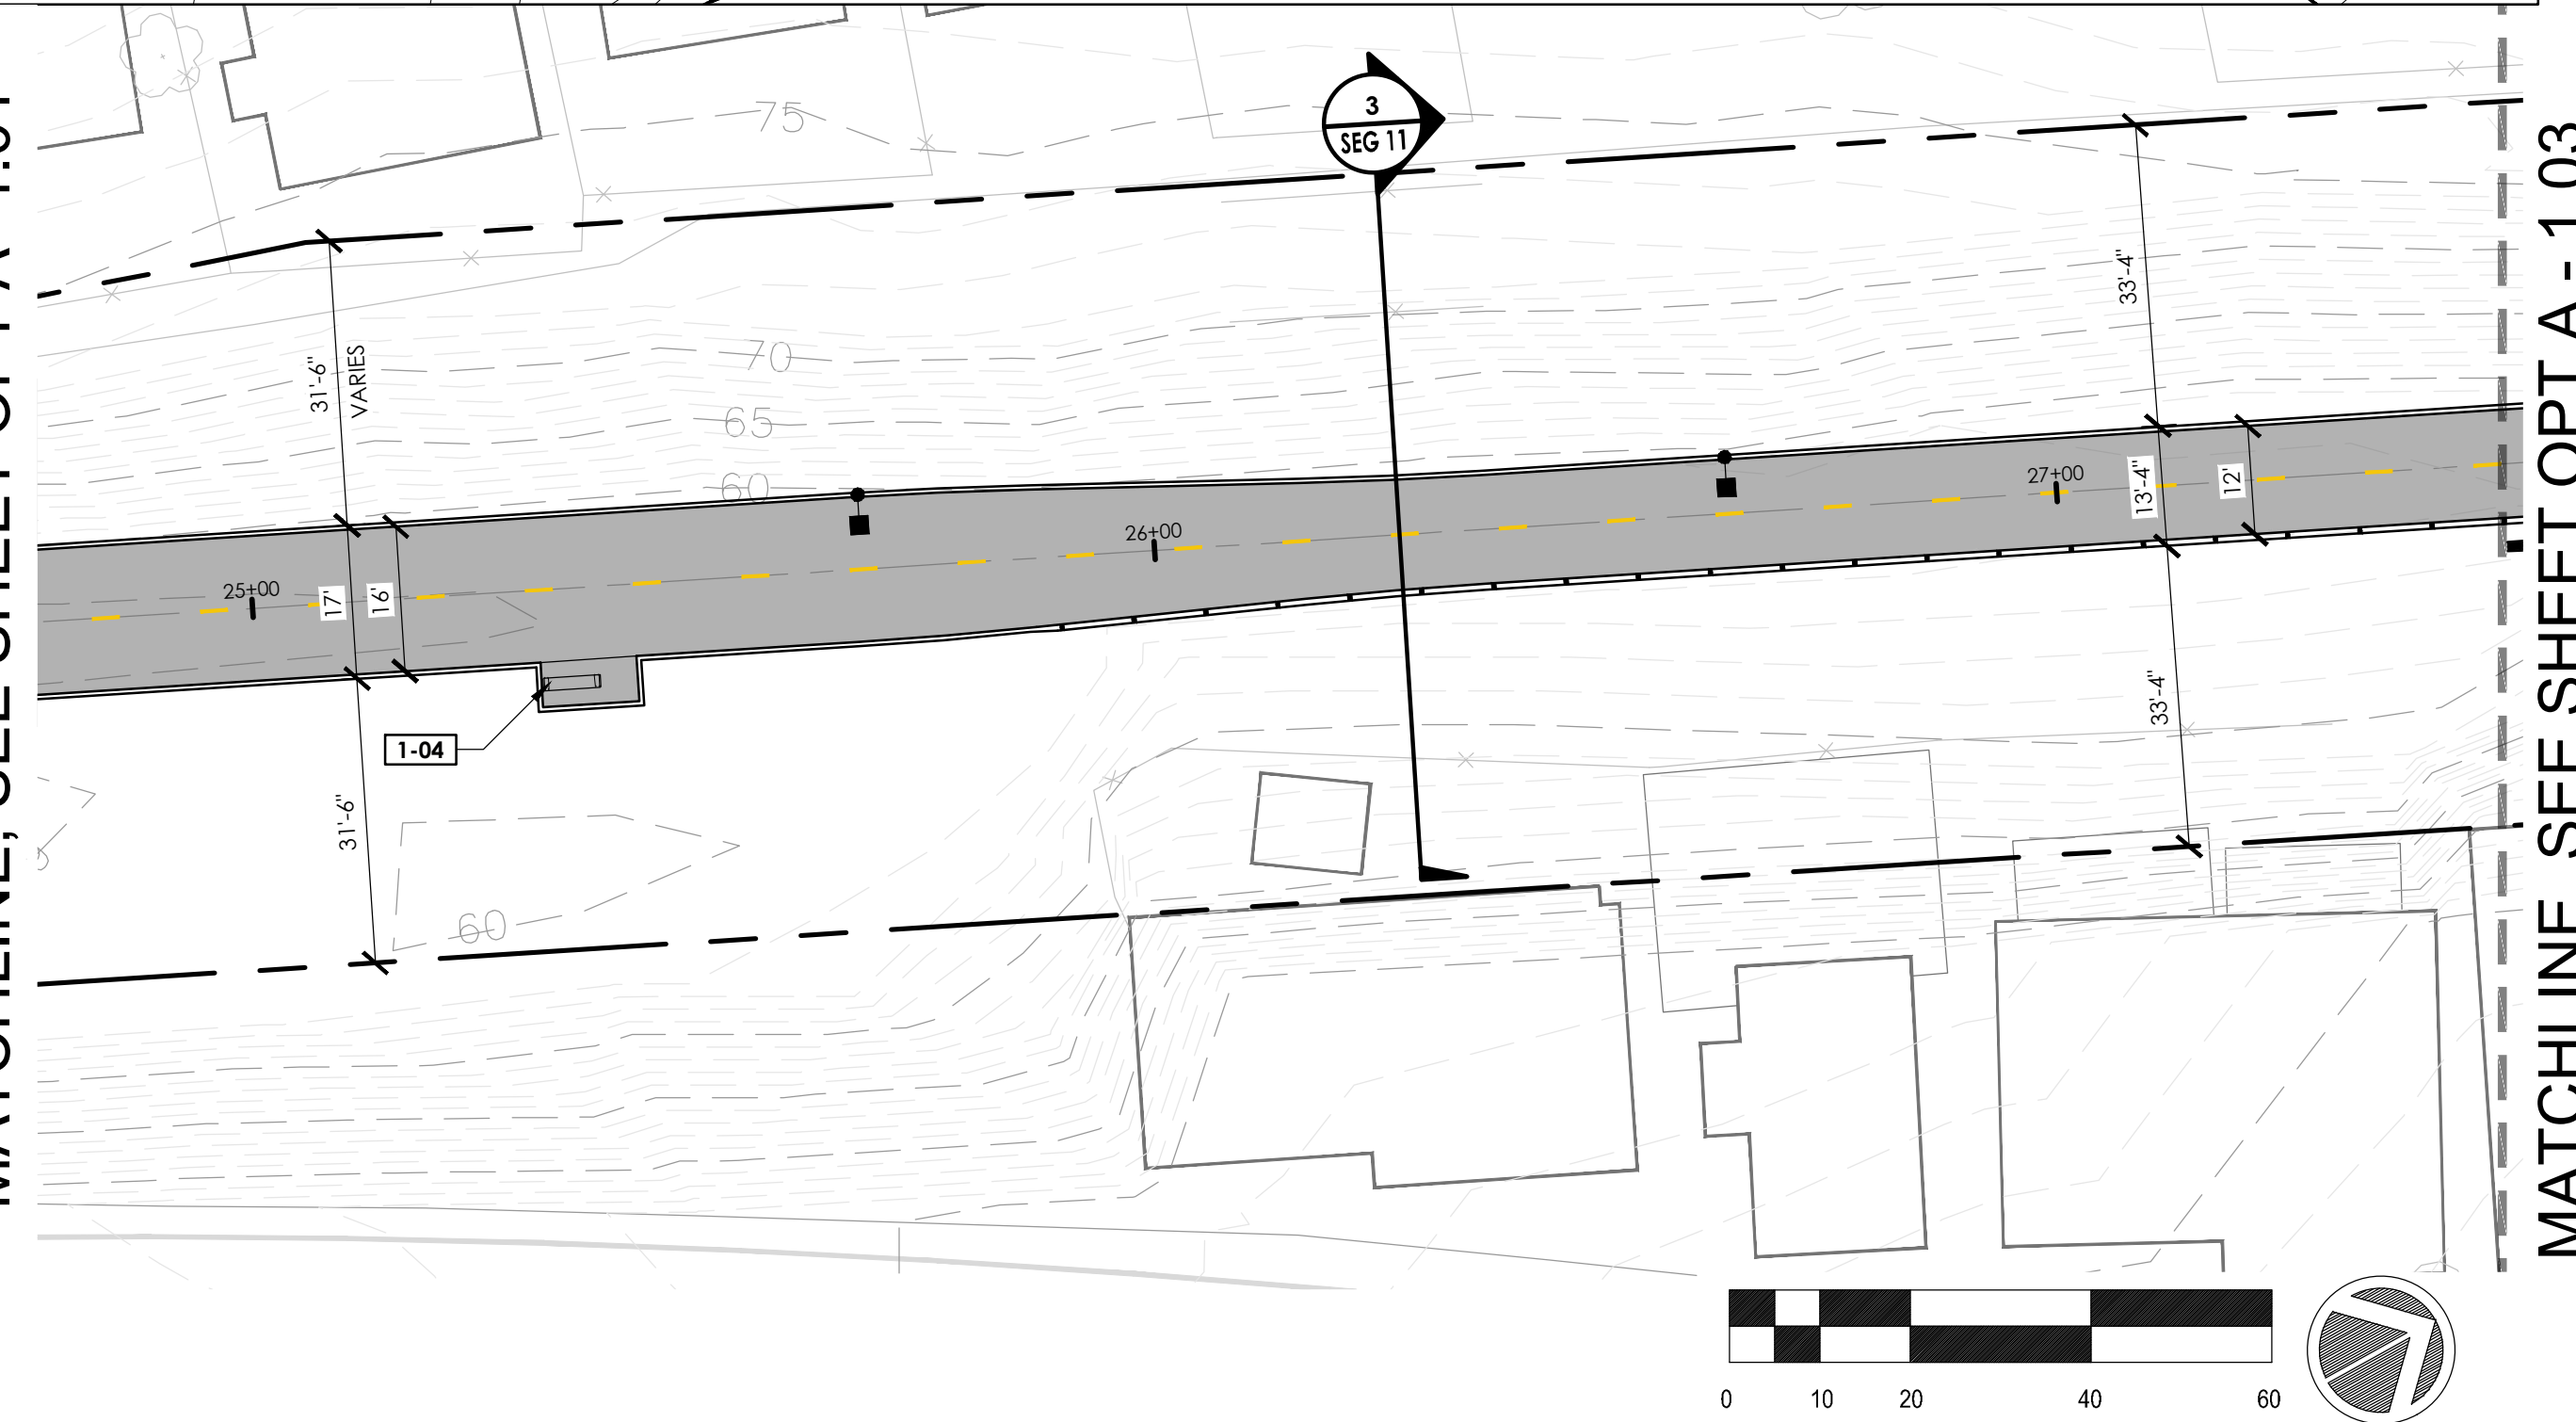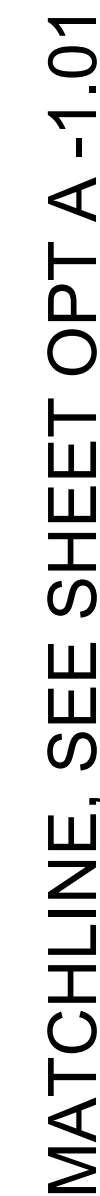

MATCHLINE, SEE SHEET OPT A - 1.03

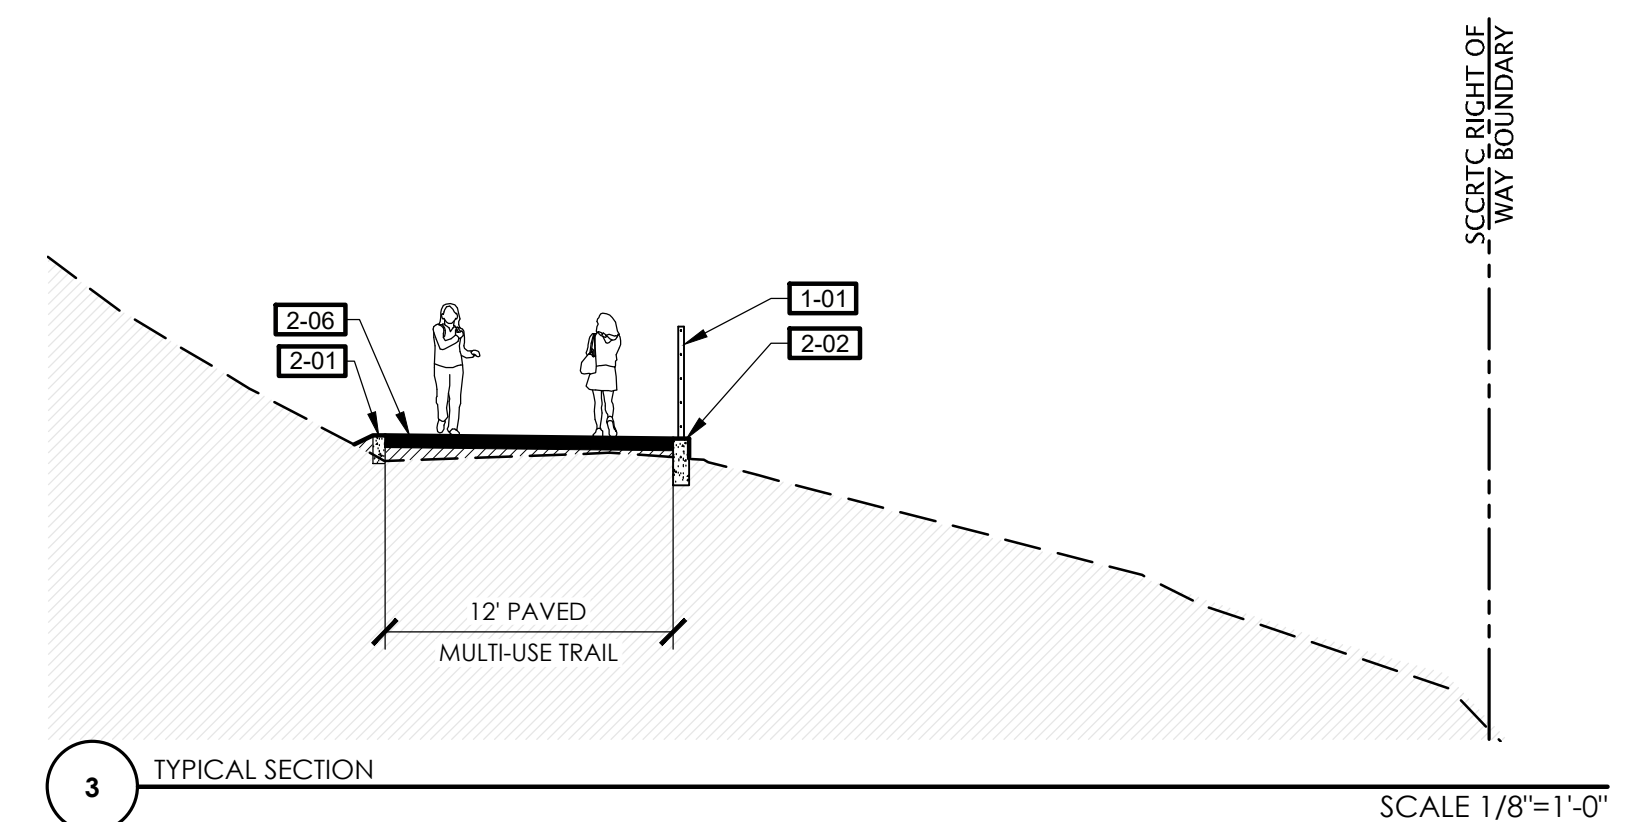

 rrm design group rrmdesign.com (949) 361-7950 3202 Camino Capistrano, Ste. 200 San Juan Capistrano, CA 92675	REVISIONS	



RAIL TRAIL SEGMENTS 10 & 11

TRAIL NEXT TO THE RAIL LINE (ULTIMATE TRAIL)

DESIGN OPTION A


REFERENCES FIELD BOOK: DRAWING #:	DATE	05/15/2023	SCALE	AS SHOWN
	DRAWN	MMS	OPT A - 1.02	
	DESIGN	KS/MS	VAULT NO.	
	CHECKED	MS		

TRAIL NEXT TO THE RAIL LINE (ULTIMATE TRAIL CONFIGURATION) REFINED SCHEMATIC PLANS

Tab Name: C0-1,17, Images: county-logo-black-transparent.png; 07507-mid.jpg , Xrefs: XT-B-0193-06-RBT-\$11.dwg; XS-B-0193-06-RBT-\$11.dwg; KENAP-0193-06-R220.dwg; YH-0193-06-RBT-\$11.dwg; XT-0193-06-RWT-\$11.dwg; XC-0193-06-RBT-\$11.dwg
 \$\$\$\$\$\$
 Title: K00010193-06-R220-Santa-Cruz-Rail-Trail-Geo-10-11Railbank with Trail Landscape-Architectures Task-B-Schematic Design(Sheet=final)Seamant 11CE-0193-06-RBT-\$11.dwg, Plotted By: KMSubelski, Plotted Feb 11, 2023 - 10:04am




MATCHLINE, SEE SHEET OPT A - 1.02

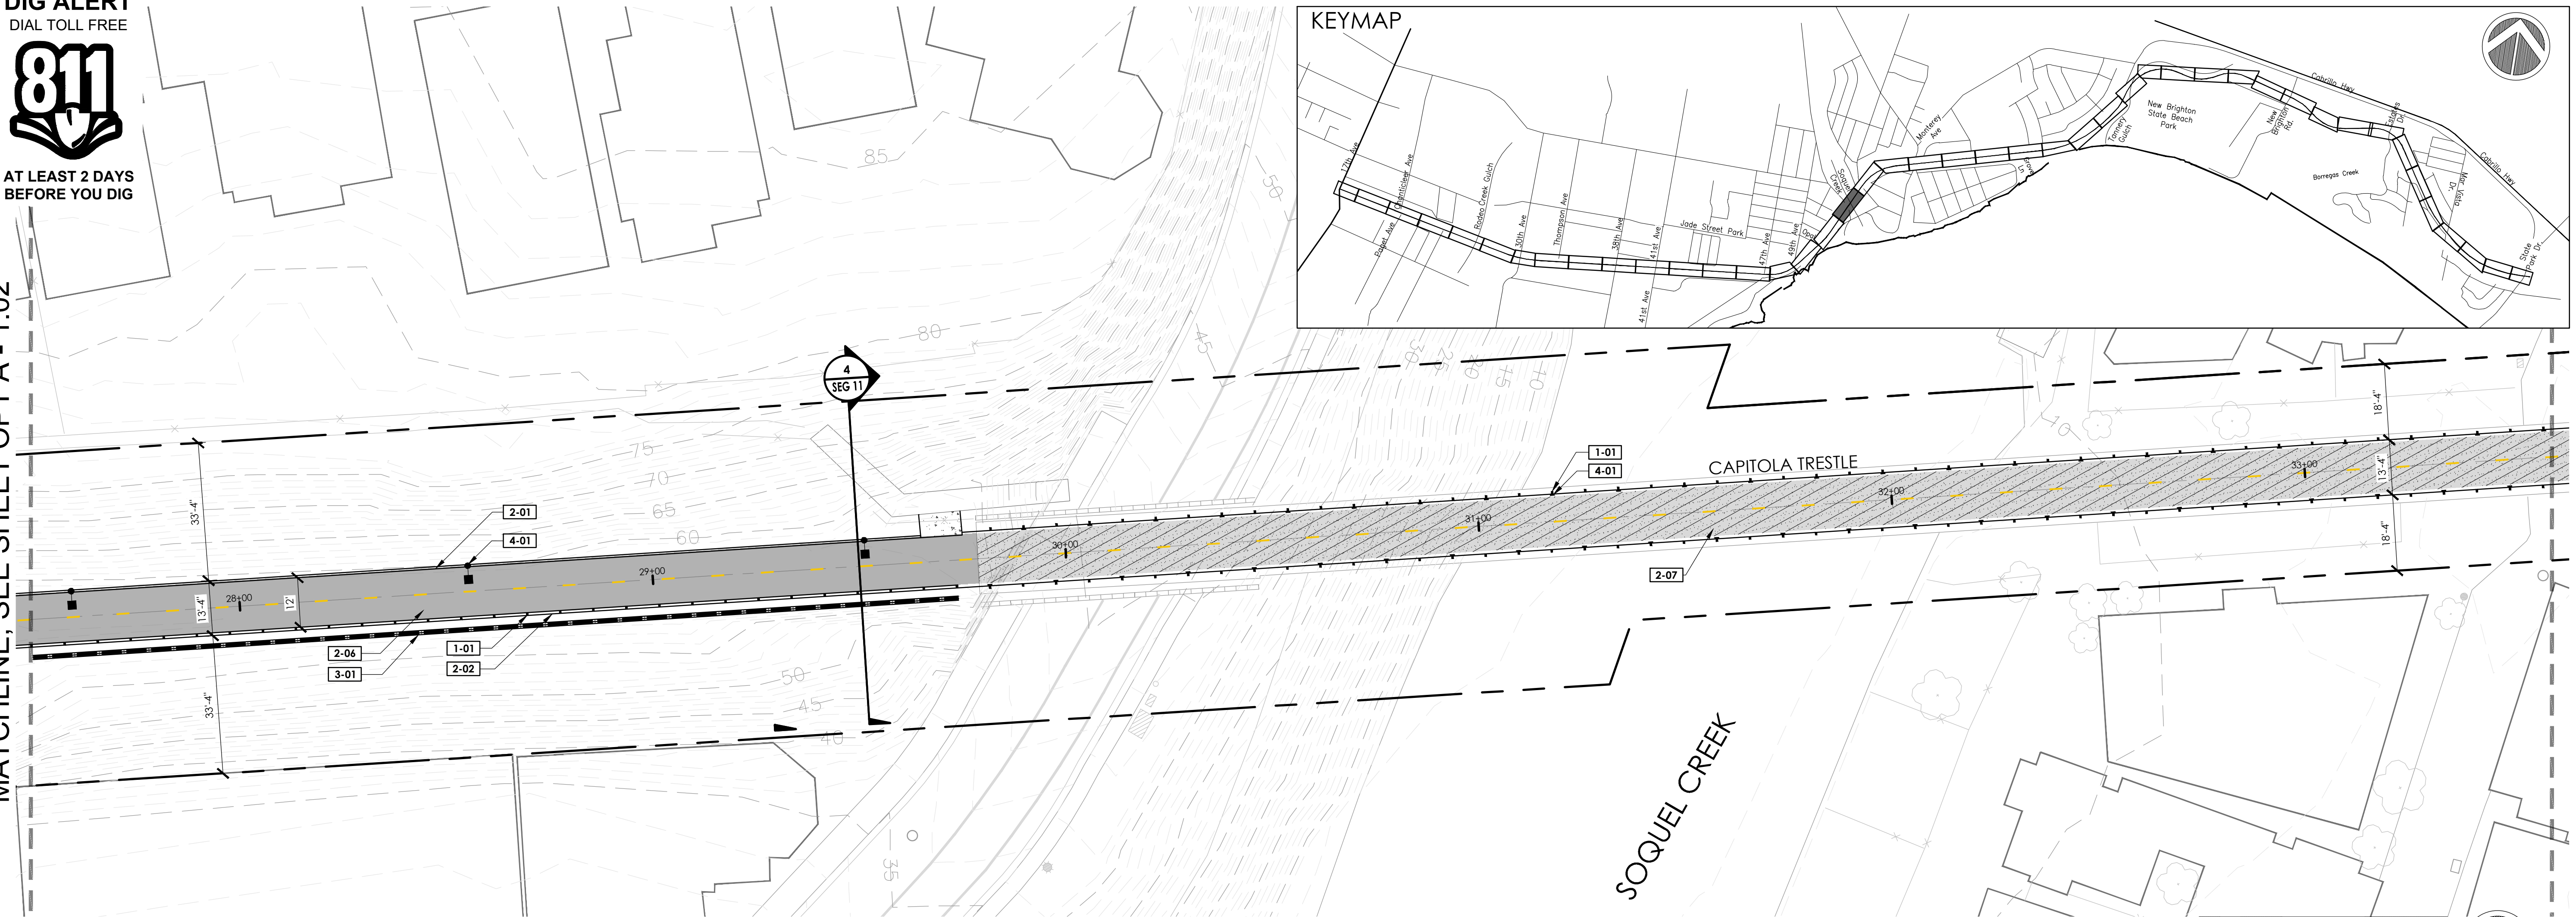

		MATCHLINE, SEE SHEET OPT A - 1.04
TRAIL NEXT TO THE RAIL LINE (ULTIMATE TRAIL CONFIGURATION) REFINED SCHEMATIC PLANS		

SYMBOL	DESCRIPTION
	SCCRTC RIGHT OF WAY
	CITY LIMITS
	EXISTING FENCE
	FENCE OR GUARDRAIL ON CURB, WALL, VIADUCT OR BRIDGE
	RRFB (RECTANGULAR RAPID FLASHING BEACON)
 LIGHT ON EX. FEATURE ROADWAY LIGHT TRAIL LIGHT RECESSED LIGHT IN POST	PROPOSED LIGHTS
 EXISTING RELOCATED PROPOSED	SIGNS
	CONCRETE PAVEMENT
	HMA PAVEMENT (TRAIL)
	FIBERGLASS REINFORCED POLYMER DECK ON EXISTING BRIDGE

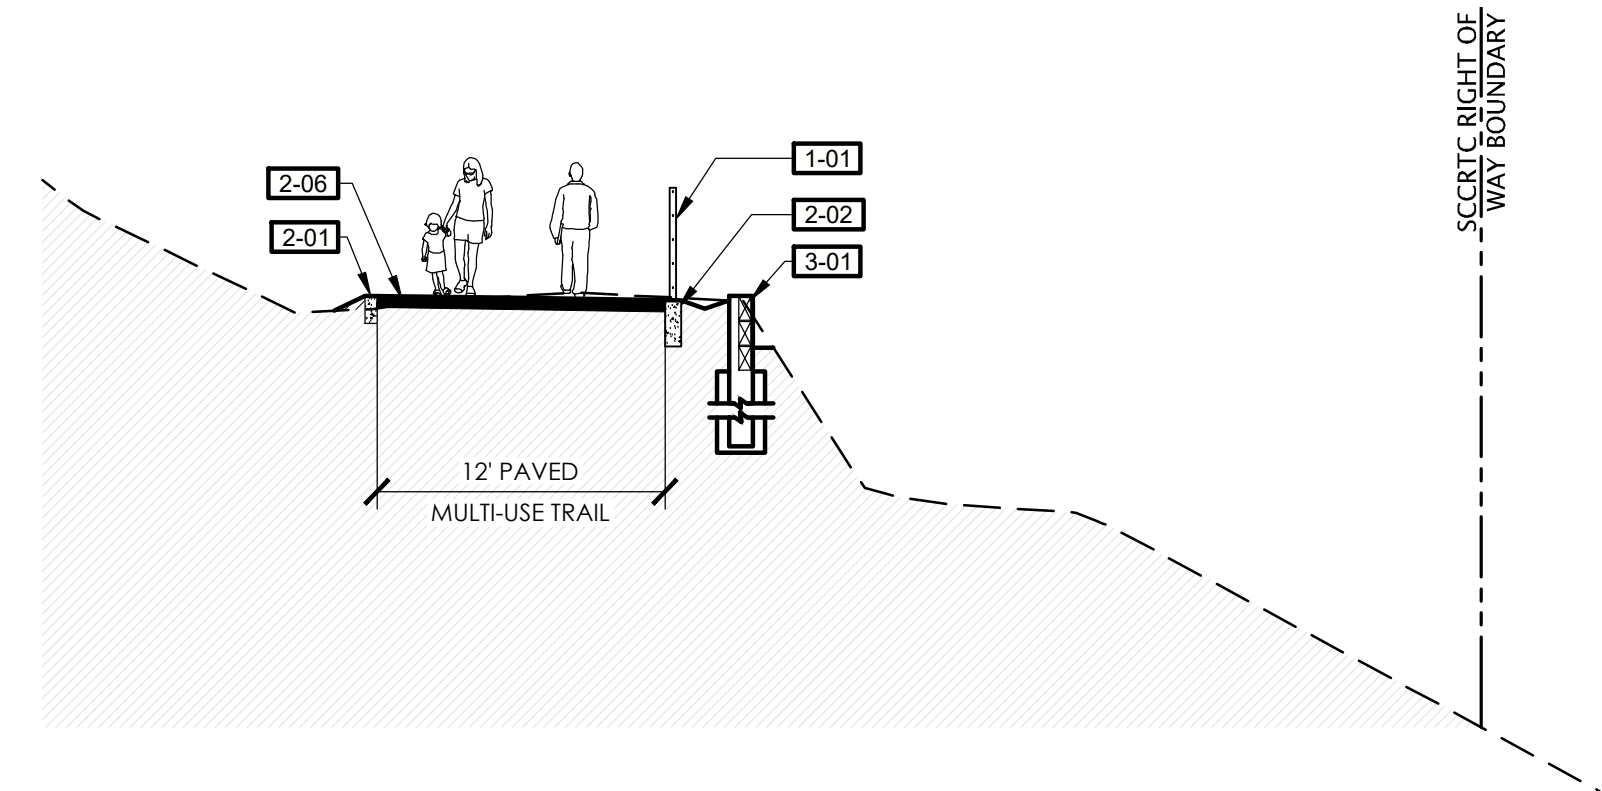


4 TYPICAL SECTION SCALE 1/8"=1'-0"



rrm design group
rrmdesign.com | (949) 361-7950
32332 Camino Capistrano, Ste. 205
San Juan Capistrano, CA 92675

REVISIONS	

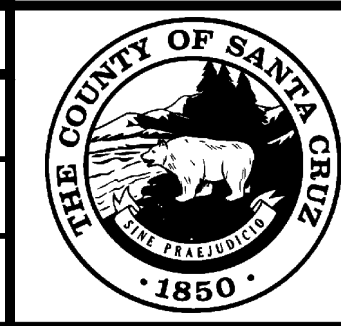

COUNTY OF
SANTACRUZ
DEPARTMENT OF PUBLIC WORKS
701 Ocean Street, Room 410
Santa Cruz, CA 95060

DESIGN OPTION A


REFERENCES	DATE 05/15/2023	SCALE AS SHOWN
FIELD BOOK:	DRAWN MMS	OPT A - 1.03 VAULT NO.
DRAWING #:	DESIGN KS/MS	
	CHECKED MS	




AT LEAST 2 DAYS
BEFORE YOU DIG

MATCHLINE, SEE SHEET OPT A - 1.03

KEYMAP

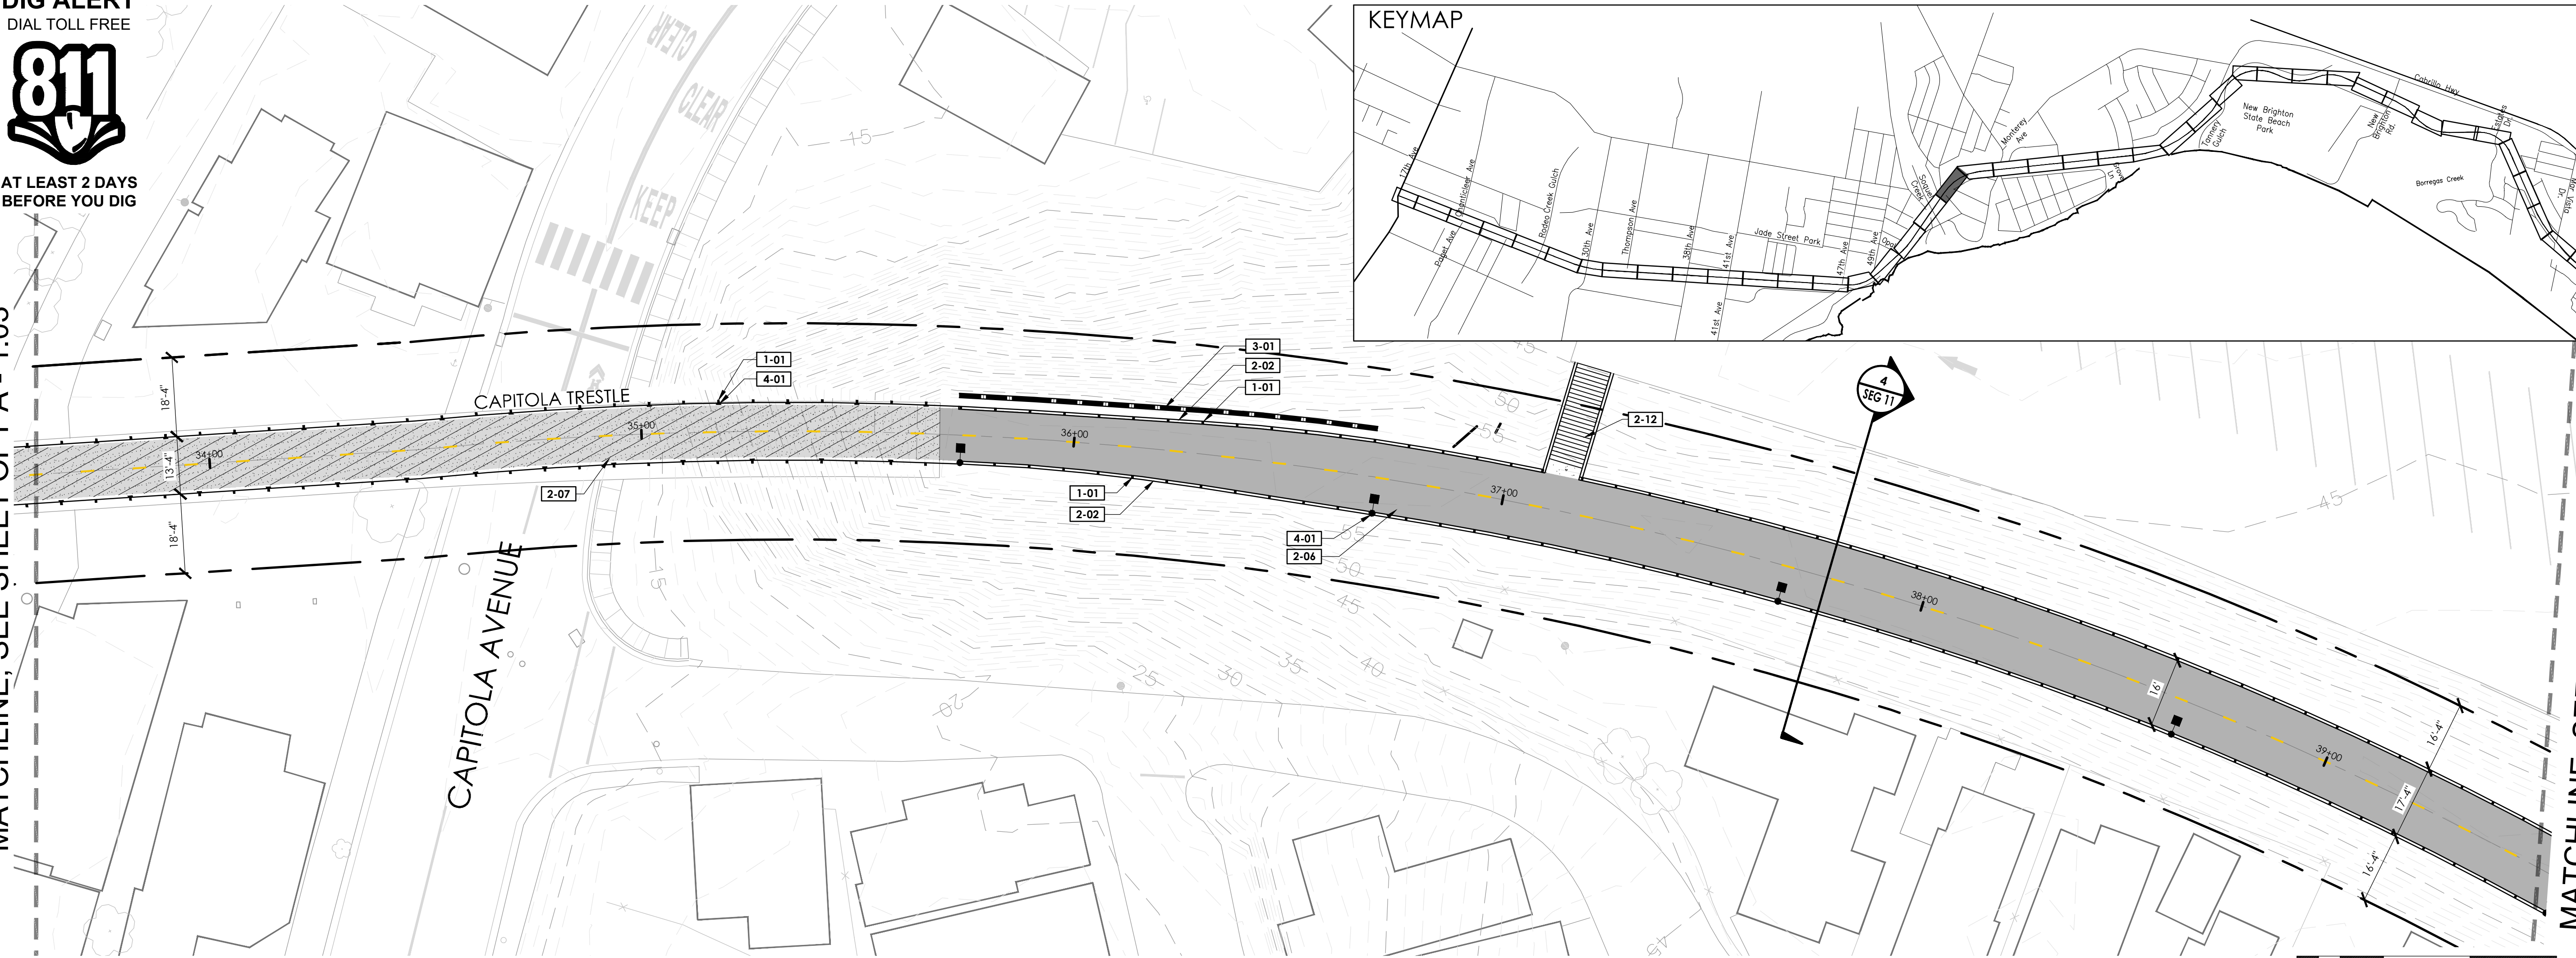

MATCHLINE, SEE SHEET OPT A - 1.05

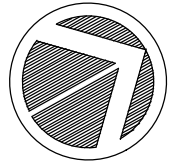

REFERENCE NOTES SCHEDULE

SYMBOL DESCRIPTION
SITE FURNISHINGS AND EQUIPMENT

- 1-01 FENCING OR GUARDRAIL
- 1-02 TRASH RECEPTACLE
- 1-03 PROPOSED SIGN
- 1-04 BENCH

SYMBOL DESCRIPTION
PEDESTRIAN AND TRAFFIC CONTROL

- 2-01 6'-8" WIDE CURB
- 2-03 CURB RAMP
- 2-04 DETECTABLE WARNING SURFACE
- 2-05 CONCRETE SIDEWALK
- 2-06 HMA PAVEMENT (TRAIL)
- 2-07 PREFABRICATED FRP DECKING
- 2-09 CROSSBIKE MARKINGS
- 2-11 LADDER CROSSWALK STRIPING
- 2-12 PROPOSED STAIRS
- 2-13 TRAIL CHICANE

SYMBOL DESCRIPTION
STRUCTURAL


- 3-01 RETAINING WALL

SYMBOL DESCRIPTION
STRUCTURAL

- 4-01 PROPOSED LIGHT
- 4-05 RRFB (RECTANGULAR RAPID FLASHING BEACON)

LEGEND

SYMBOL	DESCRIPTION
	SCCRTC RIGHT OF WAY
	CITY LIMITS
	EXISTING FENCE
	FENCE OR GUARDRAIL ON CURB, WALL, VIADUCT OR BRIDGE
	RRFB (RECTANGULAR RAPID FLASHING BEACON)
	PROPOSED LIGHTS
	SIGNS
	CONCRETE PAVEMENT
	HMA PAVEMENT (TRAIL)
	FIBERGLASS REINFORCED POLYMER DECK ON EXISTING BRIDGE

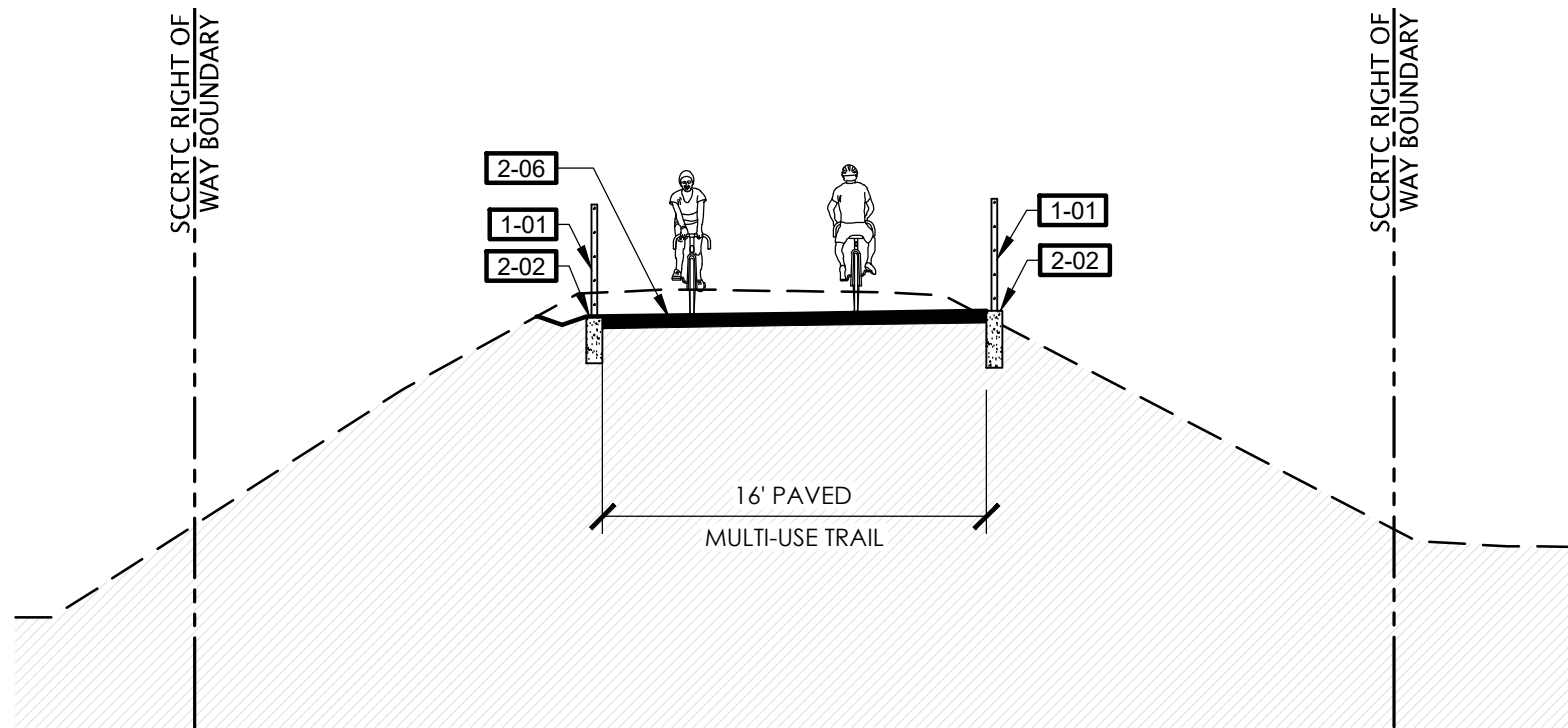

SCALE 1/8"=1'-0"



REVISIONS



COUNTY OF
SANTACRUZ
DEPARTMENT OF PUBLIC WORKS
701 Ocean Street, Room 410
Santa Cruz, CA 95060

RAIL TRAIL SEGMENTS 10 & 11

TRAIL NEXT TO THE RAIL LINE (ULTIMATE TRAIL)

DESIGN OPTION A

REFERENCES

FIELD BOOK:

DRAWING #:

DATE 05/15/2023

DRAWN MMS

DESIGN KS/MS

CHECKED MS

SCALE AS SHOWN


OPT A - 1.04

VAULT NO.

TRAIL NEXT TO THE RAIL LINE (ULTIMATE TRAIL CONFIGURATION) REFINED SCHEMATIC PLANS





**AT LEAST 2 DAY
BEFORE YOU DI**


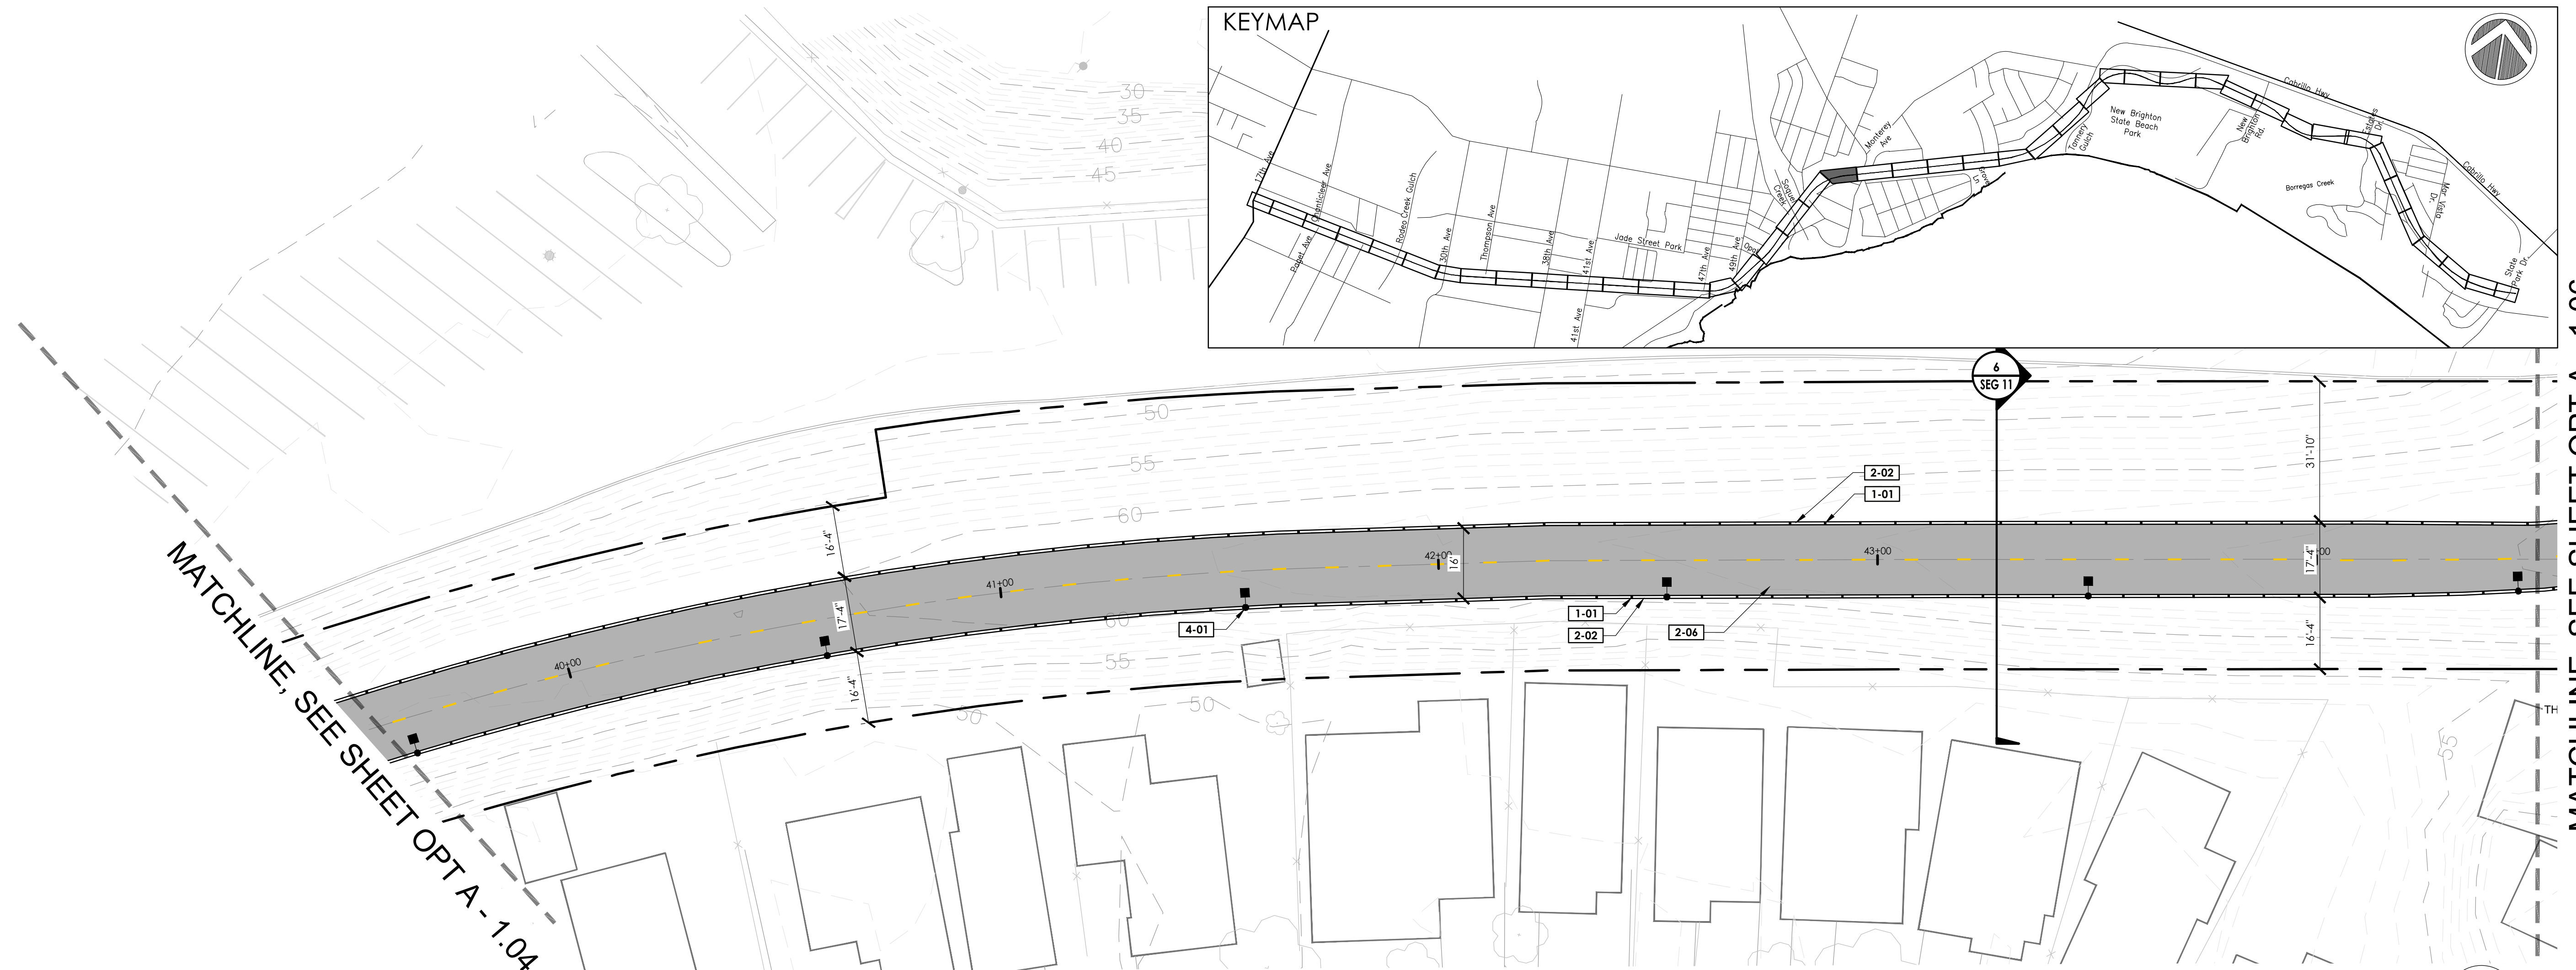


SYMBOL	DESCRIPTION
--------	-------------

<u>SYMBOL</u>	<u>DESCRIPTION</u>	<u>SYMBOL</u>	<u>DESCRIPTION</u>
<u>SITE FURNISHINGS AND EQUIPMENT</u>		<u>STRUCTURAL</u>	
1-01	FENCING OR GUARDRAIL	3-01	RETAINING WALL
1-02	TRASH RECEPTACLE	<u>SYMBOL</u>	<u>DESCRIPTION</u>
1-03	PROPOSED SIGN	<u>STRUCTURAL</u>	
1-04	BENCH	4-01	PROPOSED LIGHT
<u>SYMBOL</u>	<u>DESCRIPTION</u>	4-05	RRFB (RECTANGULAR RAPID FLASHING BEACON)
<u>PEDESTRIAN AND TRAFFIC CONTROL</u>			
2-01	6"-8" WIDE CURB		
2-03	CURB RAMP		
2-04	DETECTABLE WARNING SURFACE		
2-05	CONCRETE SIDEWALK		
2-06	HMA PAVEMENT (TRAIL)		
2-07	PREFABRICATED FRP DECKING		
2-09	CROSSBIKE MARKINGS		
2-11	LADDER CROSSWALK STRIPING		
2-12	PROPOSED STAIRS		
2-13	TRAIL CHICANE		

--	--

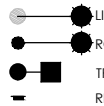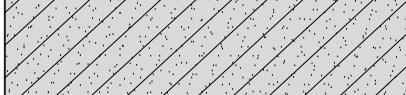SYMBOL	DESCRIPTION
	SCRTC RIGHT OF WAY
	CITY LIMITS
	EXISTING FENCE
	FENCE OR GUARDRAIL ON CURB, WALL, VIADUCT OR BRIDGE
	RFRB (RECTANGULAR RAPID FLASHING BEACON)
 LIGHT ON EX. FIXTURE ROADWAY LIGHT TRAIL LIGHT RECESSED LIGHT IN PORT	PROPOSED LIGHTS
 EXISTING RELOCATED PROPOSED	SIGNS
	CONCRETE PAVEMENT
	HMA PAVEMENT (TRAIL)
	FIBERGLASS REINFORCED POLYMER DECK ON EXISTING BRIDGE

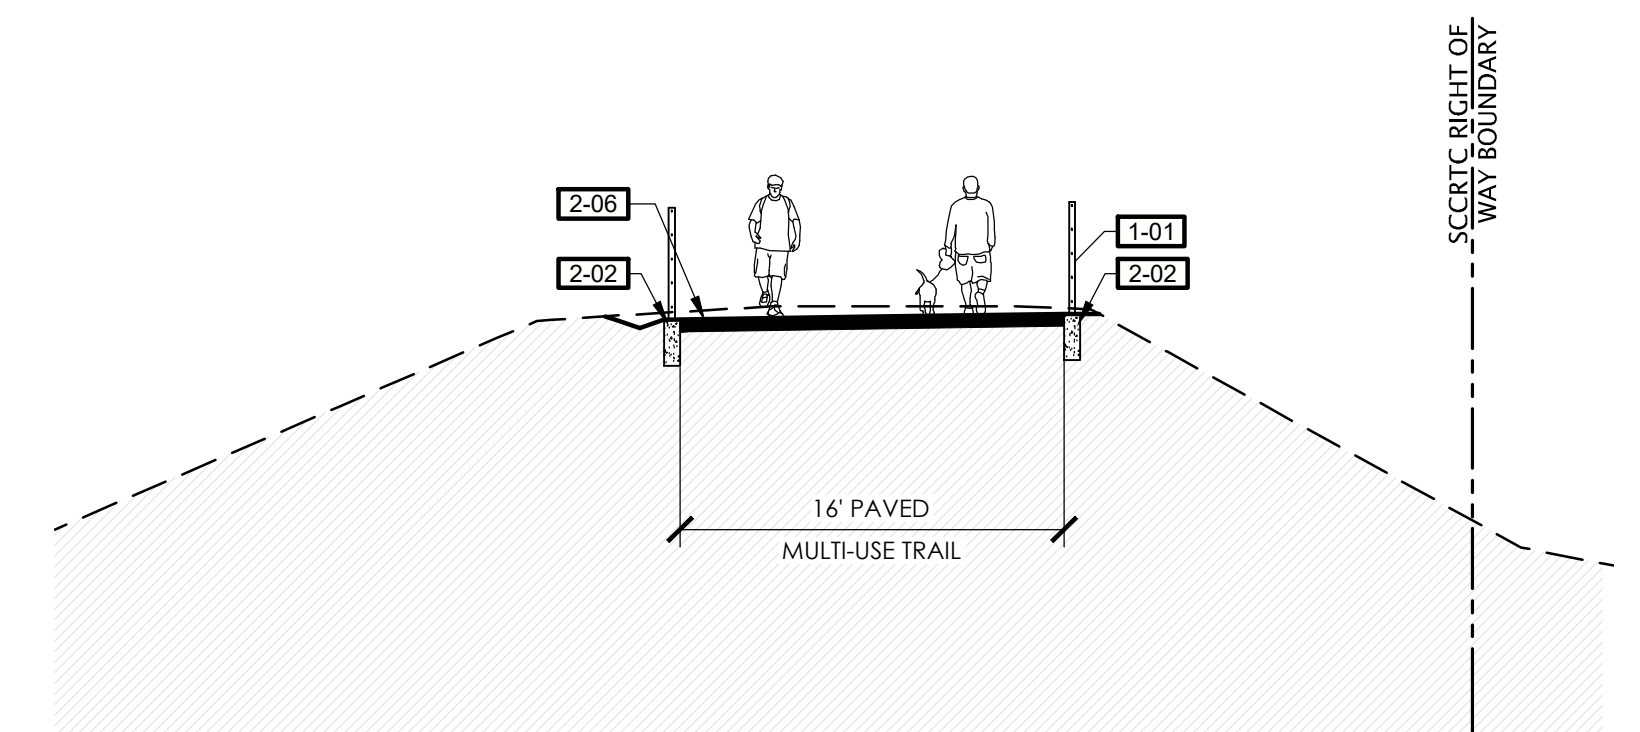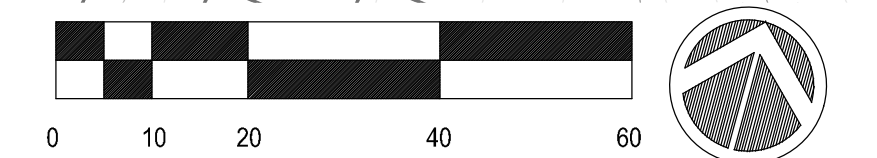

6 TYPICAL SECTION

SCALE 1/8"=1'-0"

 rrm design group	REVISIONS	



TRAIL NEXT TO THE RAIL LINE (ULTIMATE TRAIL)

DESIGN OPTION A


REFERENCES FIELD BOOK: DRAWING #:	DATE	05/15/2023	SCALE	AS SHOWN
	DRAWN	MMS	OPT A - 1.05	
	DESIGN	KS/MS	VAULT NO.	
	CHECKED	MS		

[illegible]



AT LEAST 2 DAYS
BEFORE YOU DIG

MATCHLINE, SEE SHEET OPT A 1.05

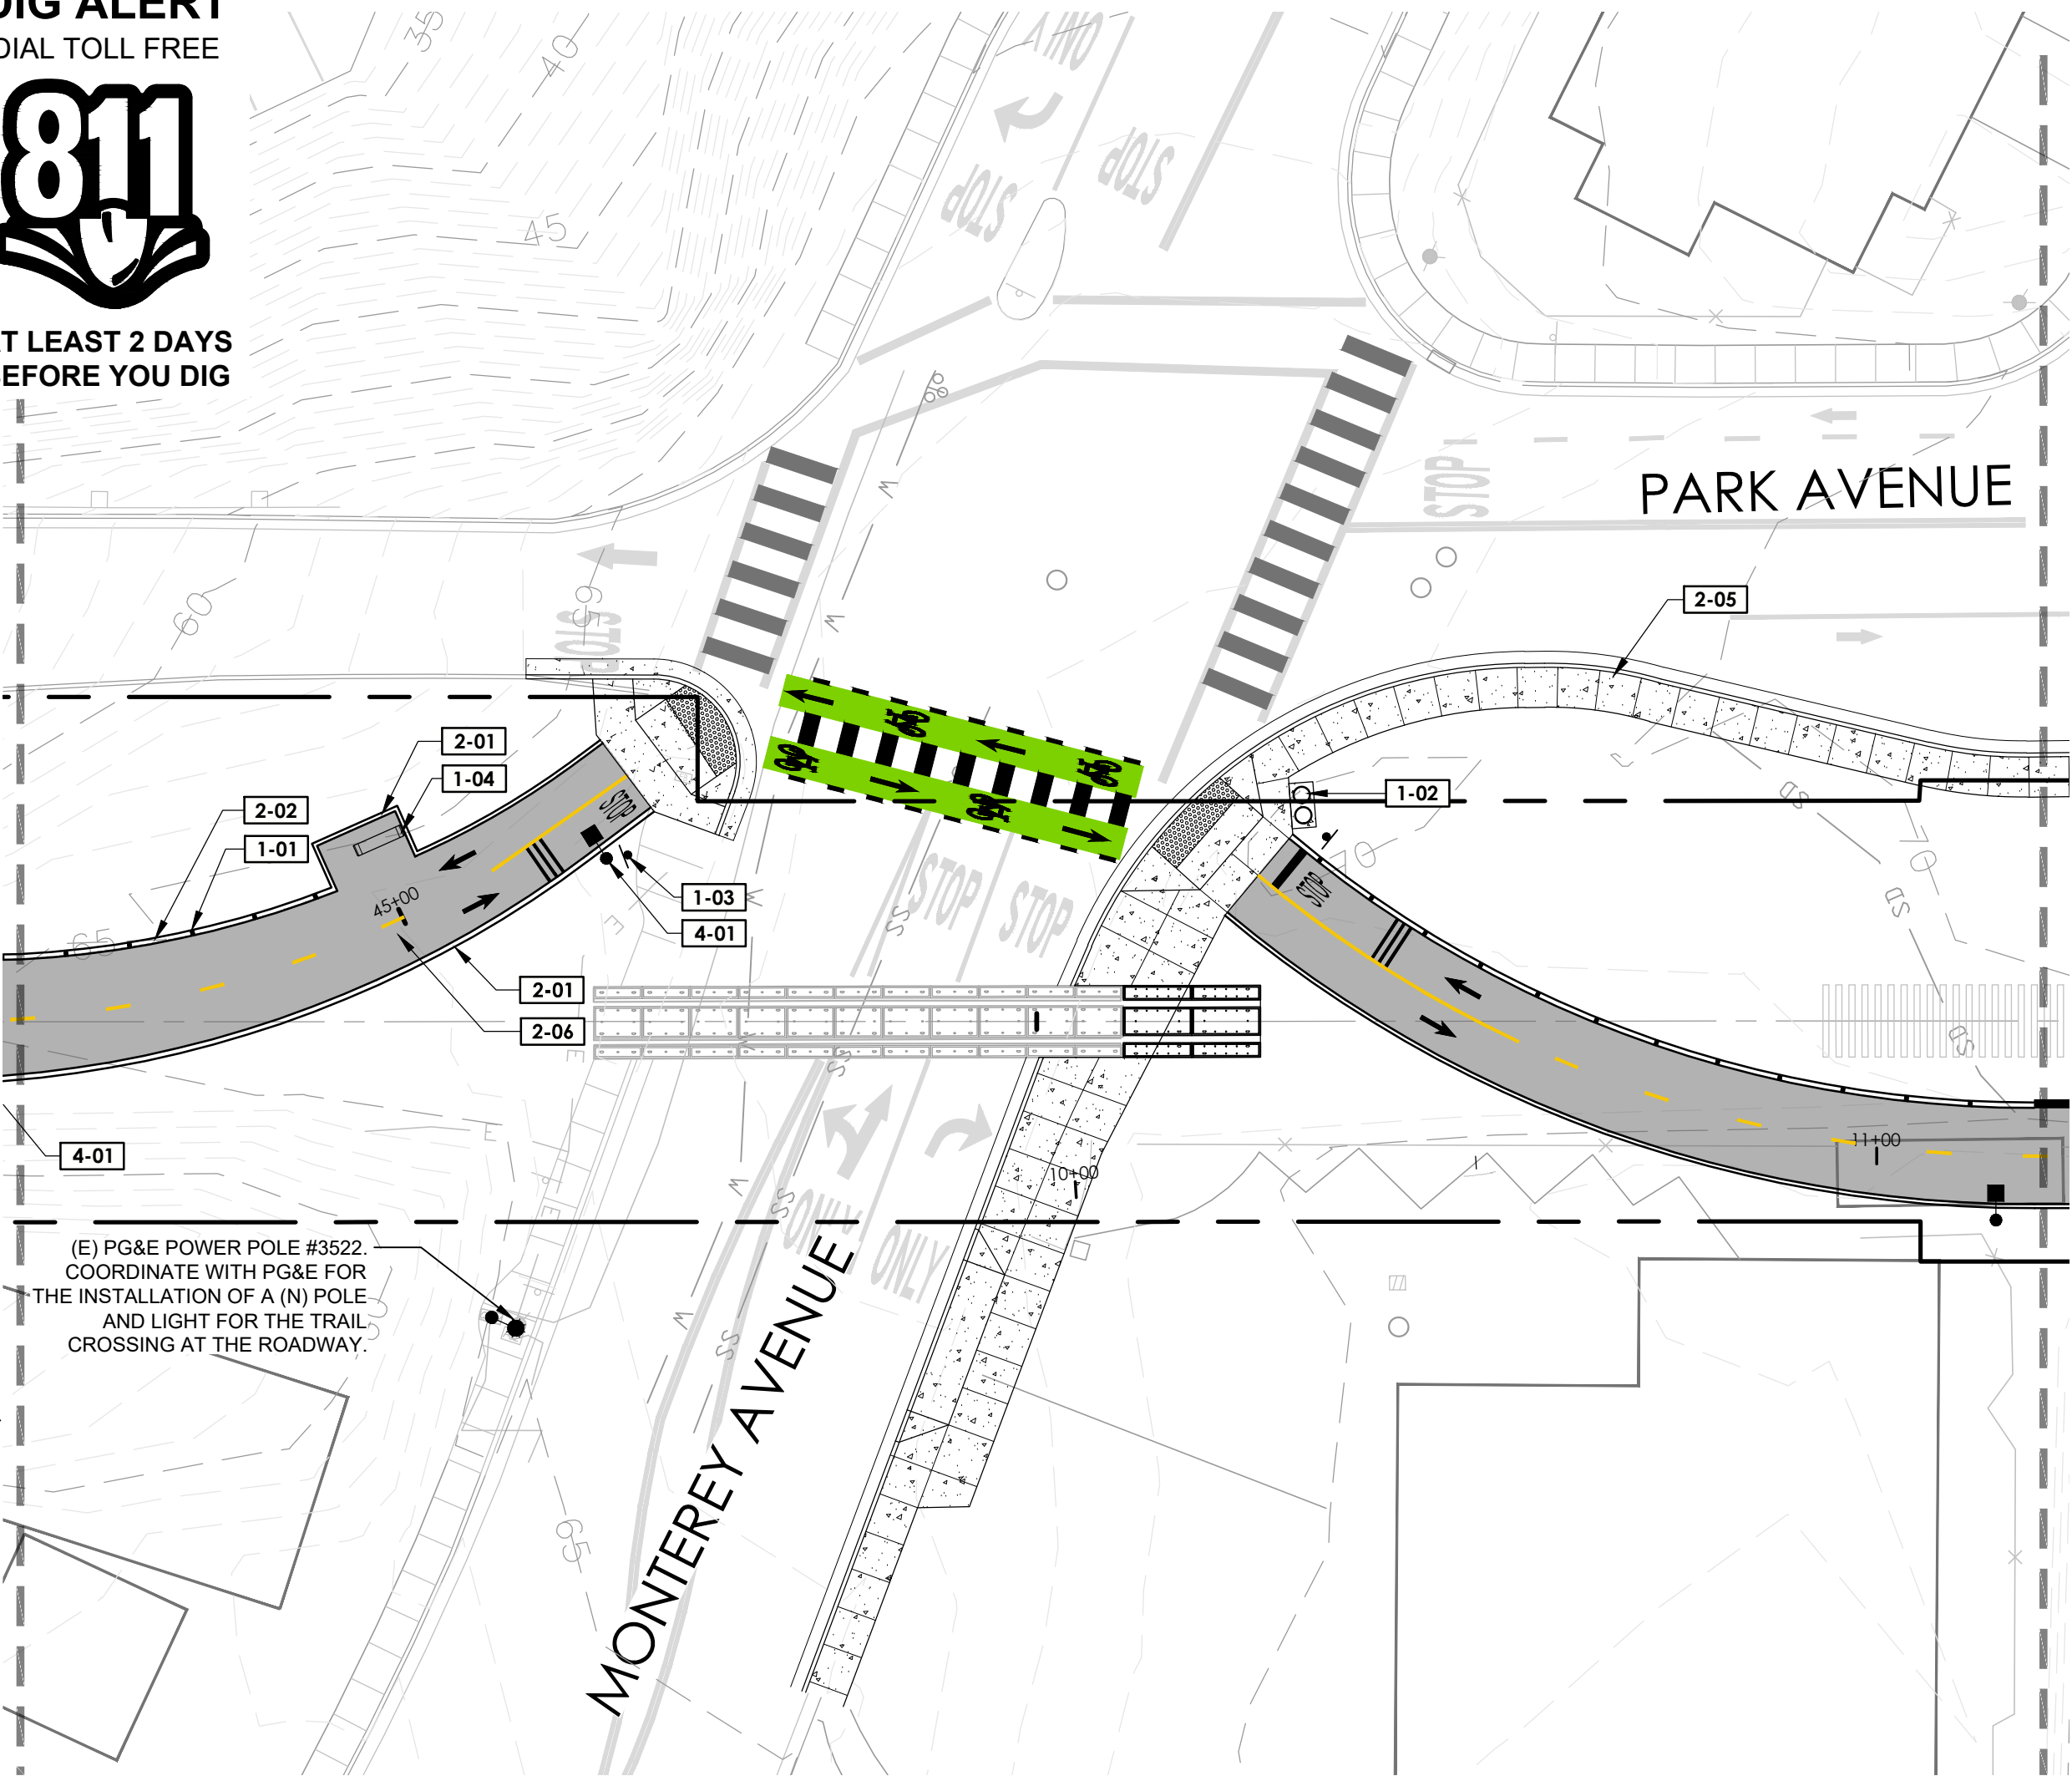

END OF OPTION A

REFERENCE NOTES SCHEDULE

SYMBOL DESCRIPTION
SITE FURNISHINGS AND EQUIPMENT

- 1-01 FENCING OR GUARDRAIL
- 1-02 TRASH RECEPTACLE
- 1-03 PROPOSED SIGN
- 1-04 BENCH

SYMBOL DESCRIPTION
PEDESTRIAN AND TRAFFIC CONTROL

- 2-01 6'-8" WIDE CURB
- 2-03 CURB RAMP
- 2-04 DETECTABLE WARNING SURFACE
- 2-05 CONCRETE SIDEWALK
- 2-06 HMA PAVEMENT (TRAIL)
- 2-07 PREFABRICATED FRP DECKING
- 2-09 CROSSBIKE MARKINGS
- 2-11 LADDER CROSSWALK STRIPING
- 2-12 PROPOSED STAIRS
- 2-13 TRAIL CHICANE

SYMBOL DESCRIPTION
STRUCTURAL

- 3-01 RETAINING WALL



SYMBOL DESCRIPTION
STRUCTURAL

- 4-01 PROPOSED LIGHT
- 4-05 RRFB (RECTANGULAR RAPID FLASHING BEACON)

LEGEND


SYMBOL	DESCRIPTION
	SCCRTC RIGHT OF WAY
	CITY LIMITS
	EXISTING FENCE
	FENCE OR GUARDRAIL ON CURB, WALL, VIADUCT OR BRIDGE
	RRFB (RECTANGULAR RAPID FLASHING BEACON)
	PROPOSED LIGHTS
	SIGNS
	CONCRETE PAVEMENT
	HMA PAVEMENT (TRAIL)
	FIBERGLASS REINFORCED POLYMER DECK ON EXISTING BRIDGE

KEYMAP

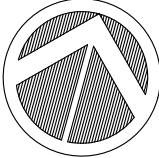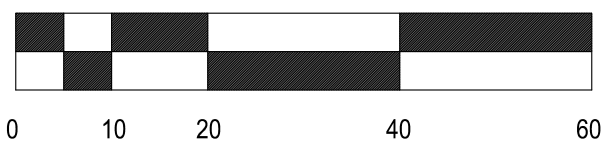

REVISIONS

NO.	DESCRIPTION	DATE

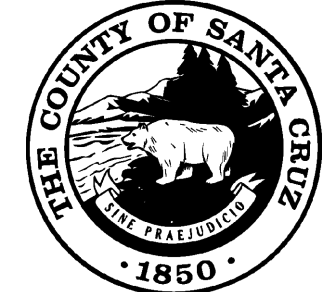

COUNTY OF
SANTACRUZ
DEPARTMENT OF PUBLIC WORKS
701 Ocean Street, Room 410
Santa Cruz, CA 95060

RAIL TRAIL SEGMENTS 10 & 11

TRAIL NEXT TO THE RAIL LINE (ULTIMATE TRAIL)

DESIGN OPTION A

REFERENCES

FIELD BOOK:

DRAWING #:

DATE 05/15/2023

DRAWN MMS

DESIGN KS/MS

CHECKED MS

SCALE AS SHOWN

OPT A - 1.06

VAULT NO.

TRAIL NEXT TO THE RAIL LINE (ULTIMATE TRAIL CONFIGURATION) REFINED SCHEMATIC PLANS