


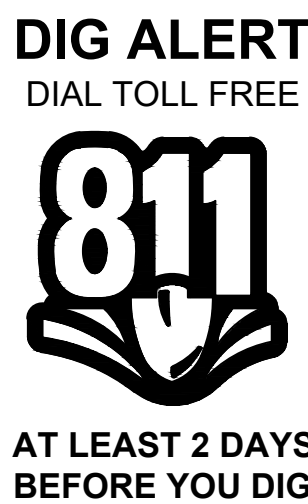


REFERENCE NOTES SCHEDULE

SYMBOL	DESCRIPTION	SYMBOL	DESCRIPTION
1-01	SITE FURNISHINGS AND EQUIPMENT	2-08	HMA PAVEMENT (ROAD)
1-02	CONCRETE TRACK PANEL	2-09	CONCRETE SIDEWALK
1-03	SEPARATION FENCING	2-10	CONTINENTAL CROSSWALK STRIPING
1-04	PROPOSED SIGN	2-11	CROSSBIKE MARKINGS
1-05	RELOCATED PAY STATION	2-12	LADDER CROSSWALK STRIPING
1-06	TRASH RECEPTACLES	2-13	PROPOSED AT-GRADE CROSSING
1-07	BENCH	2-14	PROPOSED STAIRS
1-08	CROSSWALK BARRIER		TRAIL CHICANE
1-09	BIKE RACKS	STRUCTURAL	
1-10	FLEXIBLE BOLLARD	3-01	RETAINING WALL, SEE WP SHEETS
1-11	GUARDRAIL SYSTEM	3-02	VIADUCT
	PEDESTRIAN AND TRAFFIC CONTROL	3-03	ABUTMENT
2-01	6" WIDE CURB	3-04	BRIDGE
2-02	8" WIDE CURB	UTILITIES	
2-03	6" CURB AND GUTTER	4-01	PIP EXISTING RAIL EQUIPMENT
2-04	CURB RAMP	4-02	PROPOSED LIGHT
2-05	DETECTABLE WARNING SURFACE	4-03	NEW LIGHT FIXTURE ON EXISTING POL
2-06	HMA PAVEMENT (TRAIL)	4-05	SOLAR LED W11-15 CROSSING SIGN

LEGEND

SYMBOL	DESCRIPTION
	SCCRTC RIGHT OF WAY
	CITY LIMITS
	EXISTING FENCE
	FENCE OR GUARDRAIL ON CURB, WALL, VIADUCT OR BRIDGE
	RETAINING WALL, SEE WP SHEETS
	PROPOSED LIGHTS
	CONCRETE PAVEMENT
	HMA PAVEMENT (TRAIL)
	VIADUCT WITH FIBERGLASS REINFORCED POLYMER DECK
	BRIDGE WITH FIBERGLASS REINFORCED POLYMER DECK
	DECOMPOSED GRANITE
	TREE REMOVALS

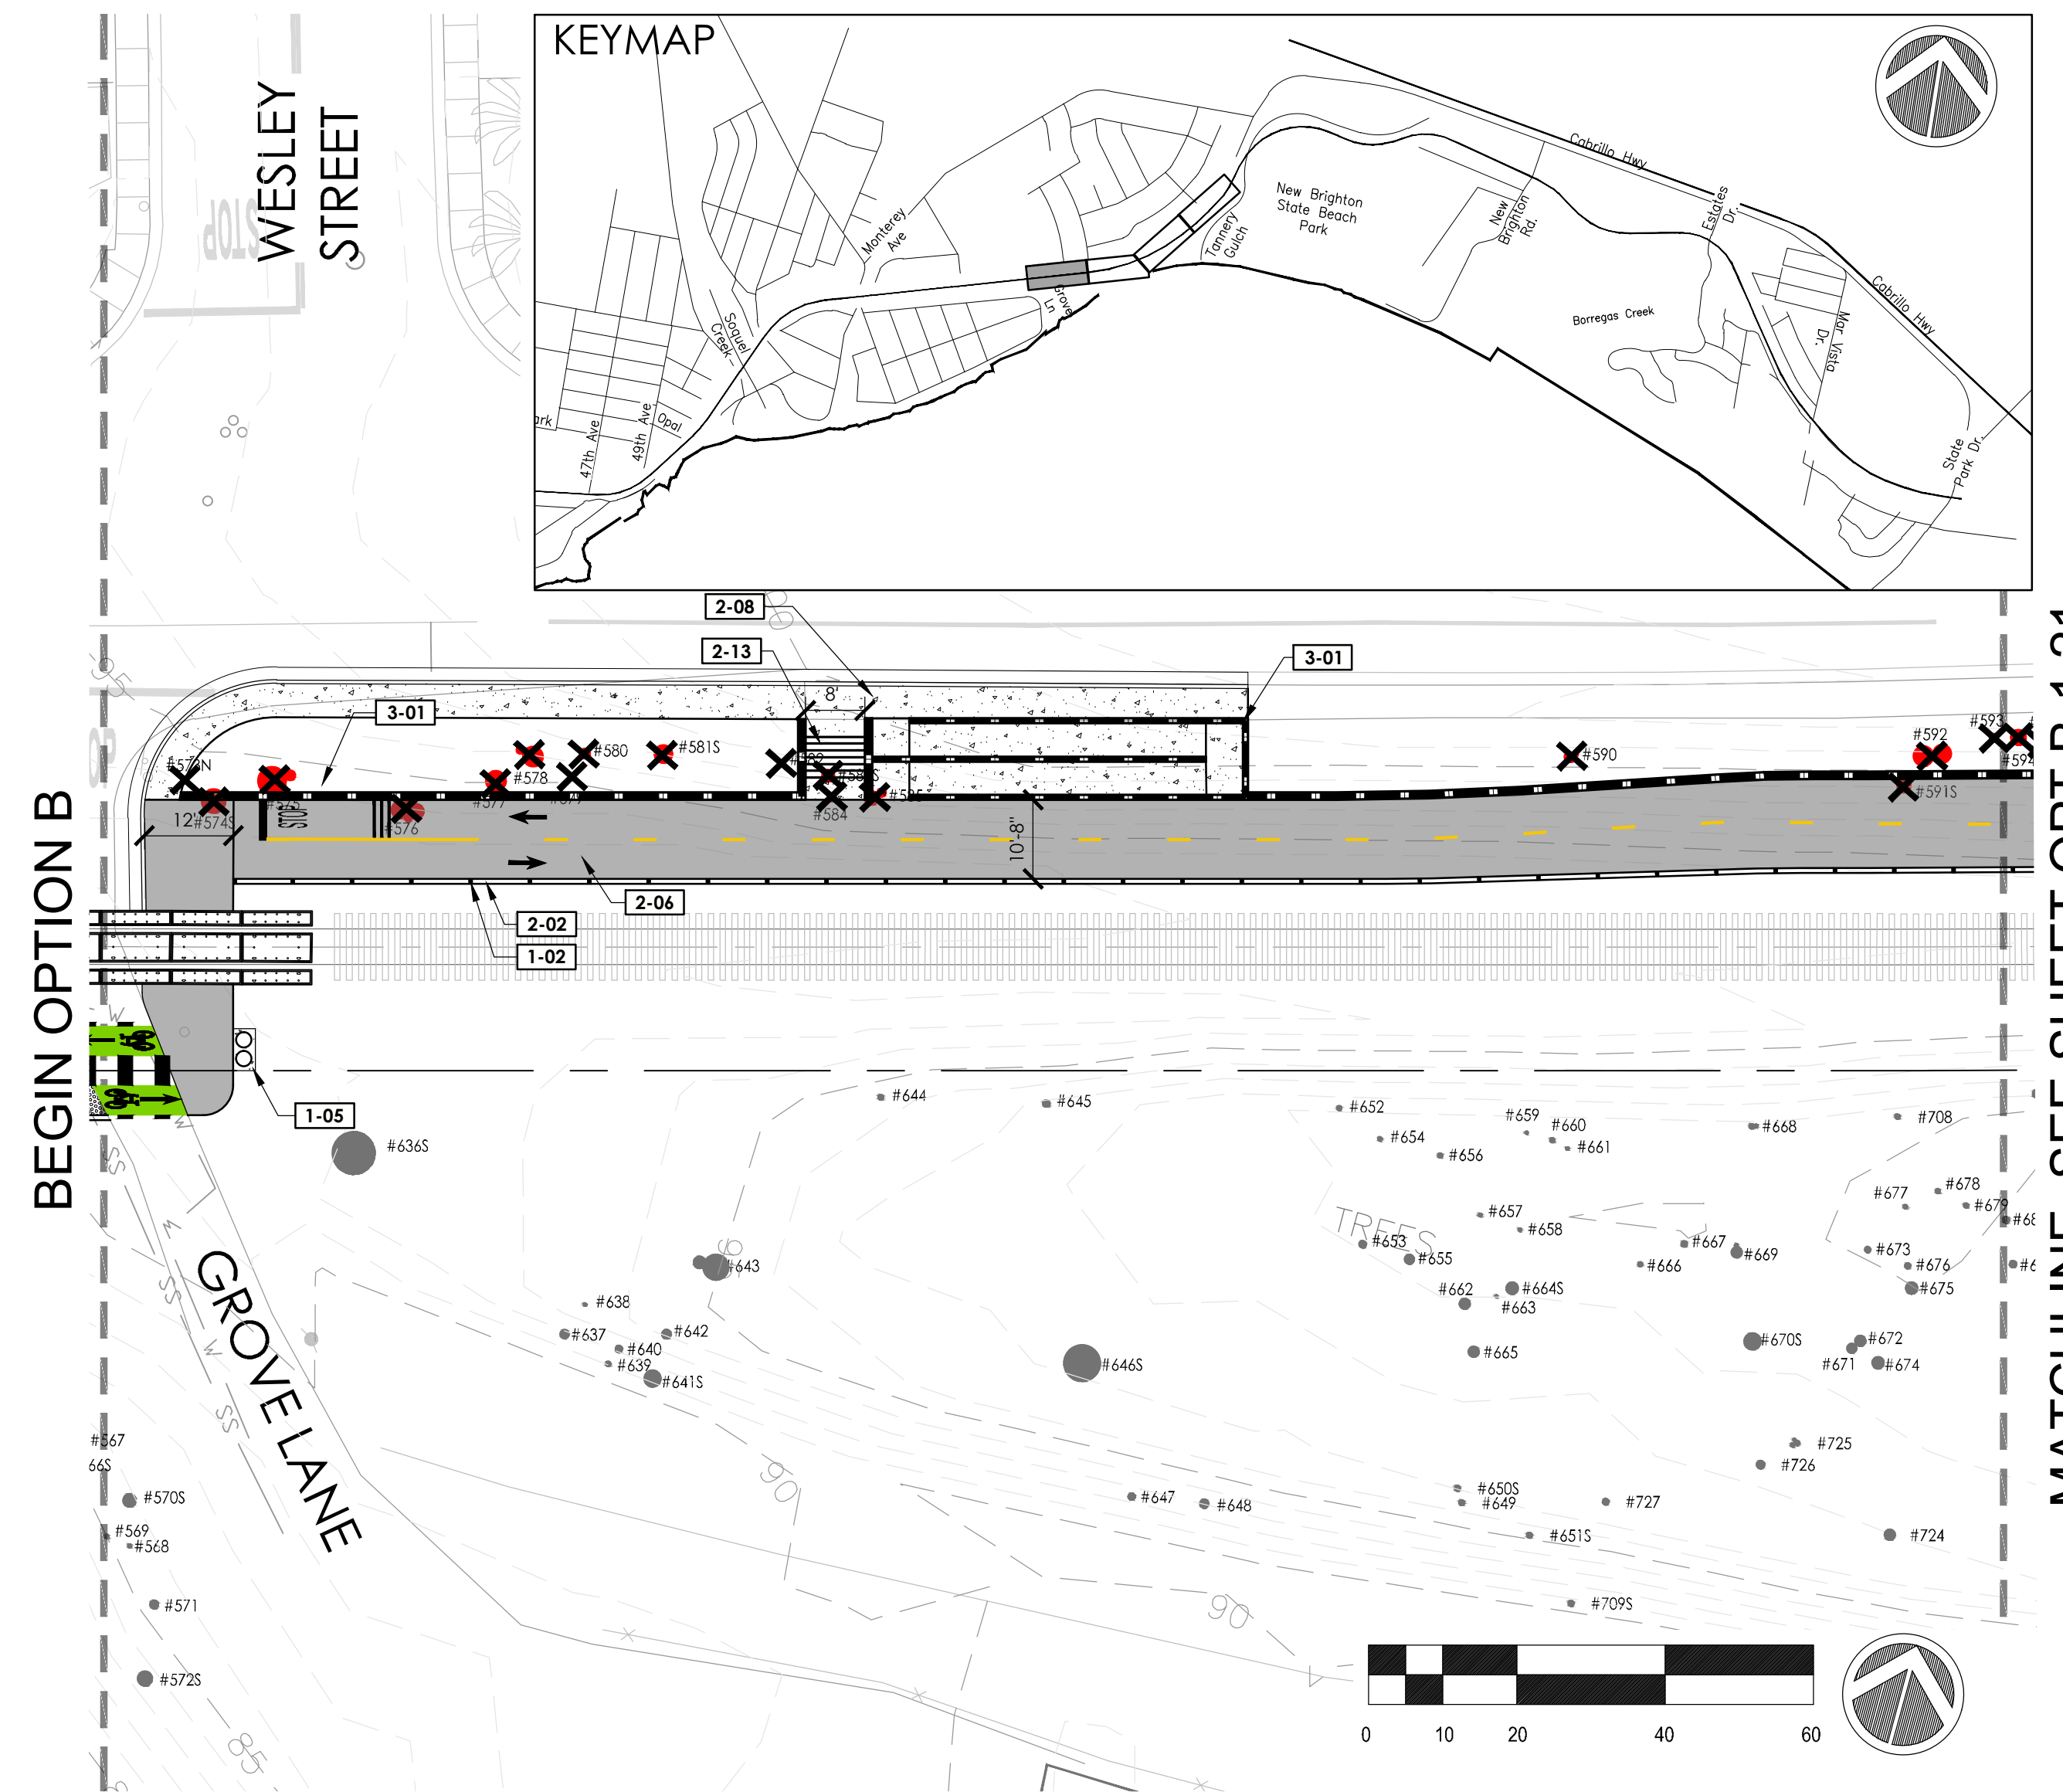

REFINED SCHEMATIC PLANS - 05/15/23



REVISIONS



COUNTY OF
SANTACRUZ
DEPARTMENT OF PUBLIC WORKS
701 Ocean Street, Room 410
Santa Cruz, CA 95060

RAIL TRAIL SEGMENTS 10 & 11

TRAIL NEXT TO THE RAIL LINE (ULTIMATE TRAIL CONFIGURATION)

DESIGN OPTION B

REFERENCES
FIELD BOOK:
DRAWING #:
CORONADO CP



DATE	05/15/2023	SCALE	AS SHOWN
DRAWN	KS	OPT B-1.01	
DESIGN	KS/MS	VAULT NO.	
CHECKED	MS		

SCALE 1/8"=1'-0"

TRAIL NEXT TO THE RAIL LINE (ULTIMATE TRAIL CONFIGURATION) REFINED SCHEMATIC PLANS - 05/15/23

DIG ALERT
DIAL TOLL FREE
811
AT LEAST 2 DAYS
BEFORE YOU DIG

MATCHLINE SEE SHEET OPT B-1.20

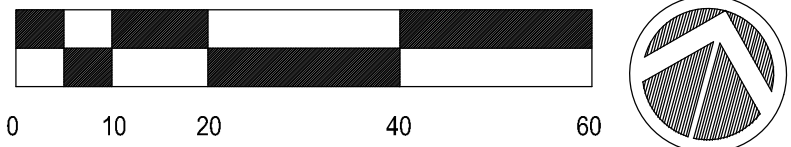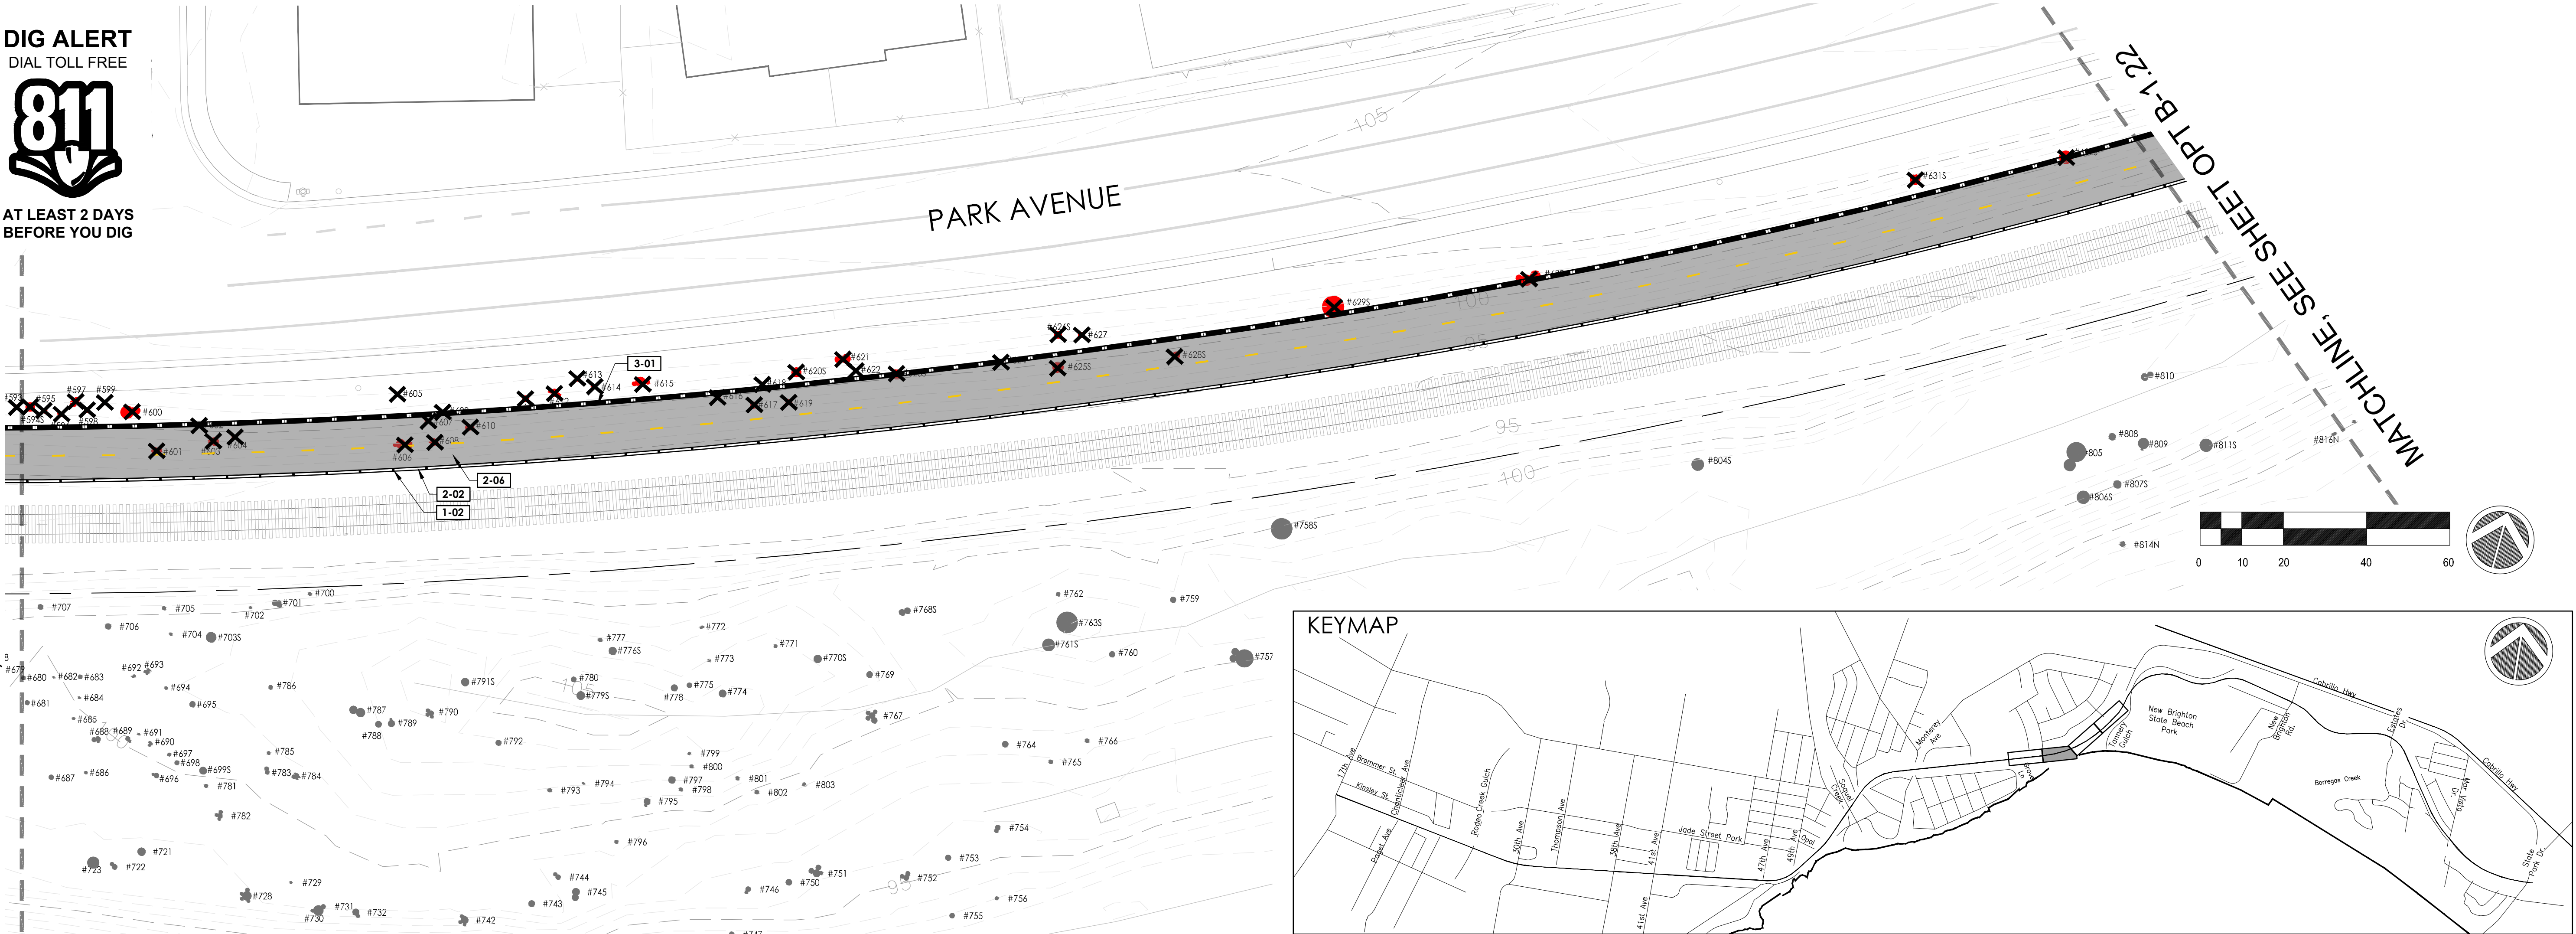

REFERENCE NOTES SCHEDULE

SYMBOL	DESCRIPTION
SITE FURNISHINGS AND EQUIPMENT	
1-01	CONCRETE TRACK PANEL
1-02	SEPARATION FENCING
1-03	PROPOSED SIGN
1-04	RELOCATED PAY STATION
1-05	TRASH RECEPTACLES
1-06	BENCH
1-07	CROSSWALK BARRIER
1-08	BIKE RACKS
1-09	FLEXIBLE BOLLARD
1-10	GUARDRAIL SYSTEM
PEDESTRIAN AND TRAFFIC CONTROL	
2-01	6" WIDE CURB
2-02	8" WIDE CURB
2-03	6" CURB AND GUTTER
2-04	CURB RAMP
2-05	DETECTABLE WARNING SURFACE
2-06	HMA PAVEMENT (TRAIL)
2-07	HMA PAVEMENT (ROAD)
2-08	CONCRETE SIDEWALK
2-09	CONTINENTAL CROSSWALK STRIPING
2-10	CROSSBIKE MARKINGS
2-11	LADDER CROSSWALK STRIPING
2-12	PROPOSED AT-GRADE CROSSING
2-13	PROPOSED STAIRS
2-14	TRAIL CHICANE

STRUCTURAL	
3-01	RETAINING WALL, SEE WP SHEETS
3-02	VIADUCT
3-03	ABUTMENT
3-04	BRIDGE

UTILITIES	
4-01	PIP EXISTING RAIL EQUIPMENT
4-02	PROPOSED LIGHT
4-03	NEW LIGHT FIXTURE ON EXISTING POLE
4-05	SOLAR LED W11-I5 CROSSING SIGN

LEGEND

SYMBOL	DESCRIPTION
	SCCRTC RIGHT OF WAY
	CITY LIMITS
	EXISTING FENCE
	FENCE OR GUARDRAIL ON CURB, WALL, VIADUCT OR BRIDGE
	RETAINING WALL, SEE WP SHEETS
	PROPOSED LIGHTS
	CONCRETE PAVEMENT
	HMA PAVEMENT (TRAIL)
	VIADUCT WITH FIBERGLASS REINFORCED POLYMER DECK
	BRIDGE WITH FIBERGLASS REINFORCED POLYMER DECK
	DECOMPOSED GRANITE
	TREE REMOVALS

11 TYPICAL SECTION SCALE 1/8"=1'-0"

PRELIMINARY
NOT FOR CONSTRUCTION

rrmdesign.com | (949) 361-7950
30350 Camino Capistrano, Ste. 205
San Juan Capistrano, CA 92675

REVISIONS	

COUNTY OF
SANTACRUZ
DEPARTMENT OF PUBLIC WORKS
701 Ocean Street, Room 410
Santa Cruz, CA 95060


RAIL TRAIL SEGMENTS 10 & 11
TRAIL NEXT TO THE RAIL LINE (ULTIMATE TRAIL CONFIGURATION)
DESIGN OPTION B

REFERENCES	DATE	05/15/2023	SCALE	AS SHOWN
FIELD BOOK:	DRAWN	KS	OPT B-1.02	
DRAWING #: CORONADO CP	DESIGN	KS/MS	VAULT NO.	
	CHECKED	MS		

TRAIL NEXT TO THE RAIL LINE (ULTIMATE TRAIL CONFIGURATION) REFINED SCHEMATIC PLANS - 05/15/23

**AT LEAST 2 DAYS
BEFORE YOU DIG**

MATCHLINE, SEE SHEET OPT B-1.21

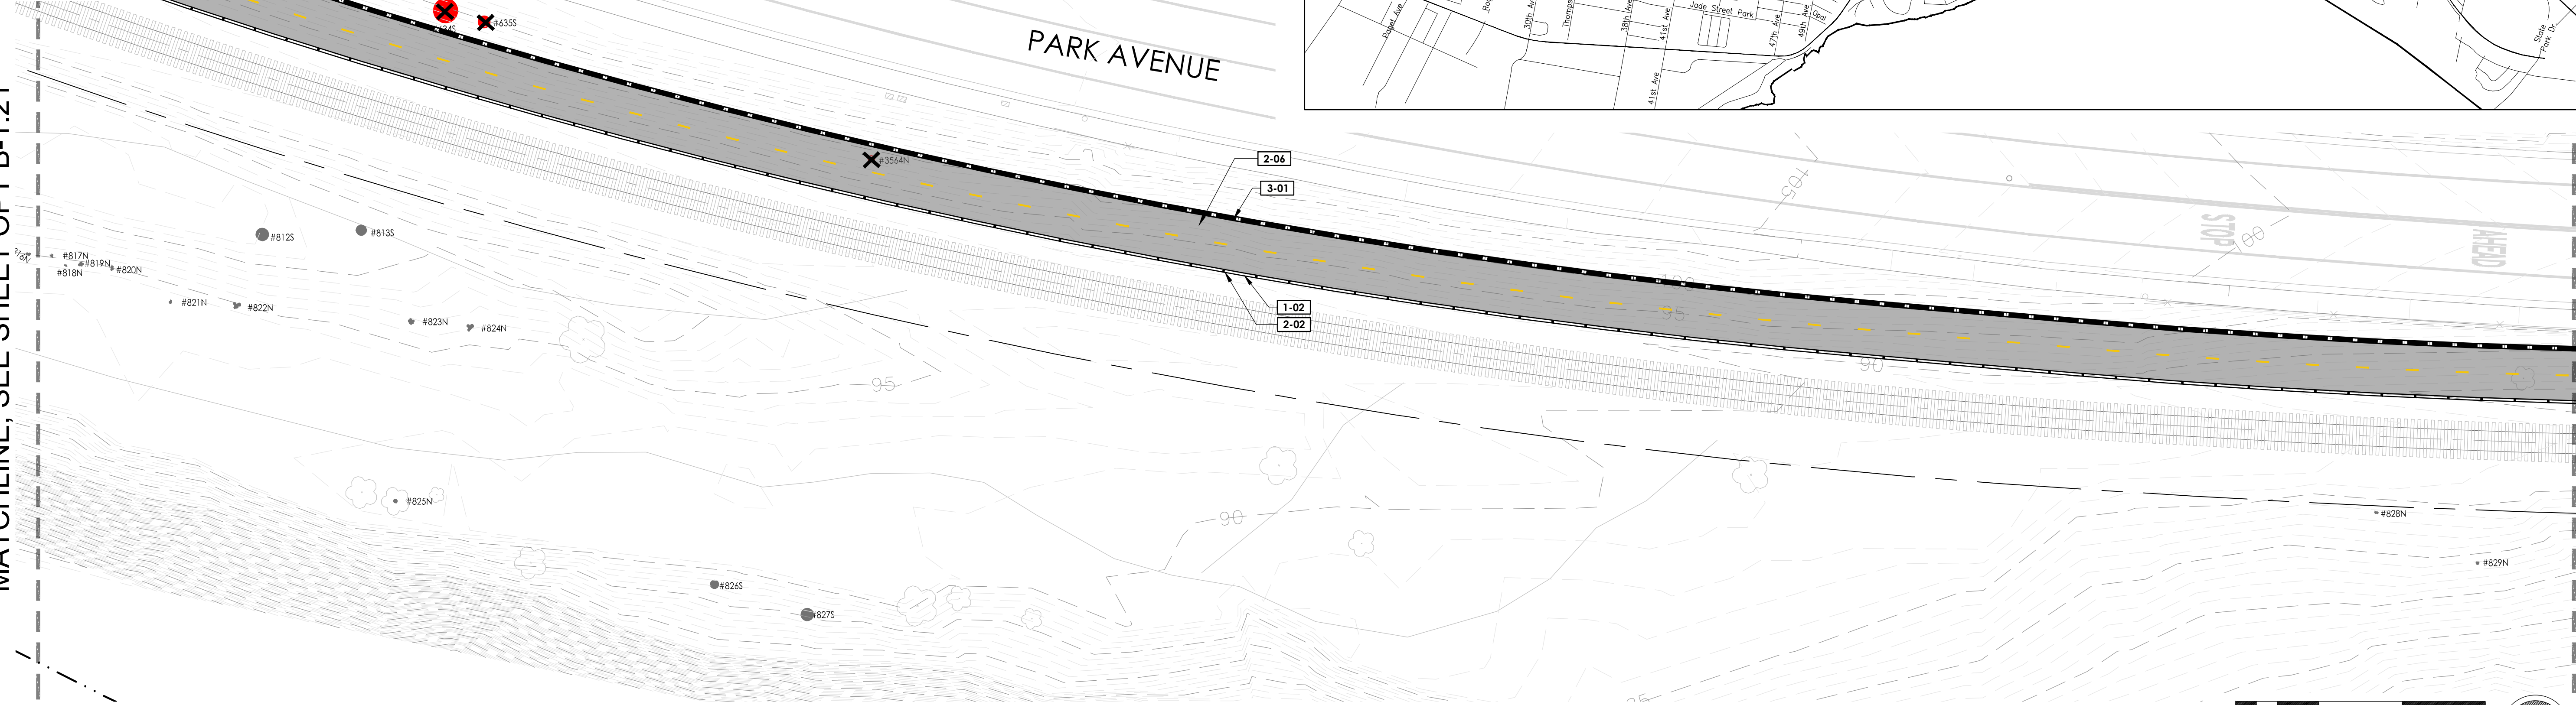

SYMBOL	DESCRIPTION
	SITE FURNISHINGS AND EQUIPMENT CONCRETE TRACK PANEL
	SEPARATION FENCING
	PROPOSED SIGN
	RELOCATED PAY STATION
	TRASH RECEPTACLES
	BENCH
	CROSSWALK BARRIER
	BIKE RACKS
	FLEXIBLE BOLLARD
	GUARDRAIL SYSTEM

3-01 RETAINING WALL, SEE WP SHEETS


3-02 VIADUCT

3-03 ABUTMENT

3-04 BRIDGE

4-01	PIP EXISTING RAIL EQUIPMENT
4-02	PROPOSED LIGHT
4-03	NEW LIGHT FIXTURE ON EXISTING POLE
4-05	SOLAR LED W11-15 CROSSING SIGN

SYMBOL	DESCRIPTION
	SCRTC RIGHT OF WAY
	CITY LIMITS
	EXISTING FENCE
	FENCE OR GUARDRAIL ON CURB, WALL, VIADUCT OR BRIDGE
	RETAINING WALL, SEE WP SHEETS
	PROPOSED LIGHTS
	CONCRETE PAVEMENT
	HMA PAVEMENT (TRAIL)
	VIADUCT WITH FIBERGLASS REINFORCED POLYMER DECK
	BRIDGE WITH FIBERGLASS REINFORCED POLYMER DECK
	DECOMPOSED GRANITE
	TREE REMOVALS

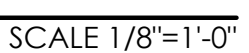

PRELIMINARY
NOT FOR CONSTRUCTION



REVISIONS



COUNTY OF
SANTACRUZ
DEPARTMENT OF PUBLIC WORKS
701 Ocean Street, Room 410
Santa Cruz, CA 95060

RAIL TRAIL SEGMENTS 10 & 11

TRAIL NEXT TO THE RAIL LINE (ULTIMATE TRAIL CONFIGURATION)

DESIGN OPTION B

REFERENCES
FIELD BOOK:
DRAWING #:
CORONADO C

DATE	05/15/2023
DRAWN	KS
DESIGN	KS/MS
CHECKED	MS



SCALE	AS SHOWN
OPT B-1.03	
Vault No.	

3	MATCHLINE, SEE SHEET OPT B-1.23
TRAIL NEXT TO THE RAIL LINE (ULTIMATE TRAIL CONFIGURATION) REFINED SCHEMATIC PLANS - 05/15/23	



AT LEAST 2 DAYS
BEFORE YOU DIG

MATCHLINE, SEE SHEET OPT B-1.22

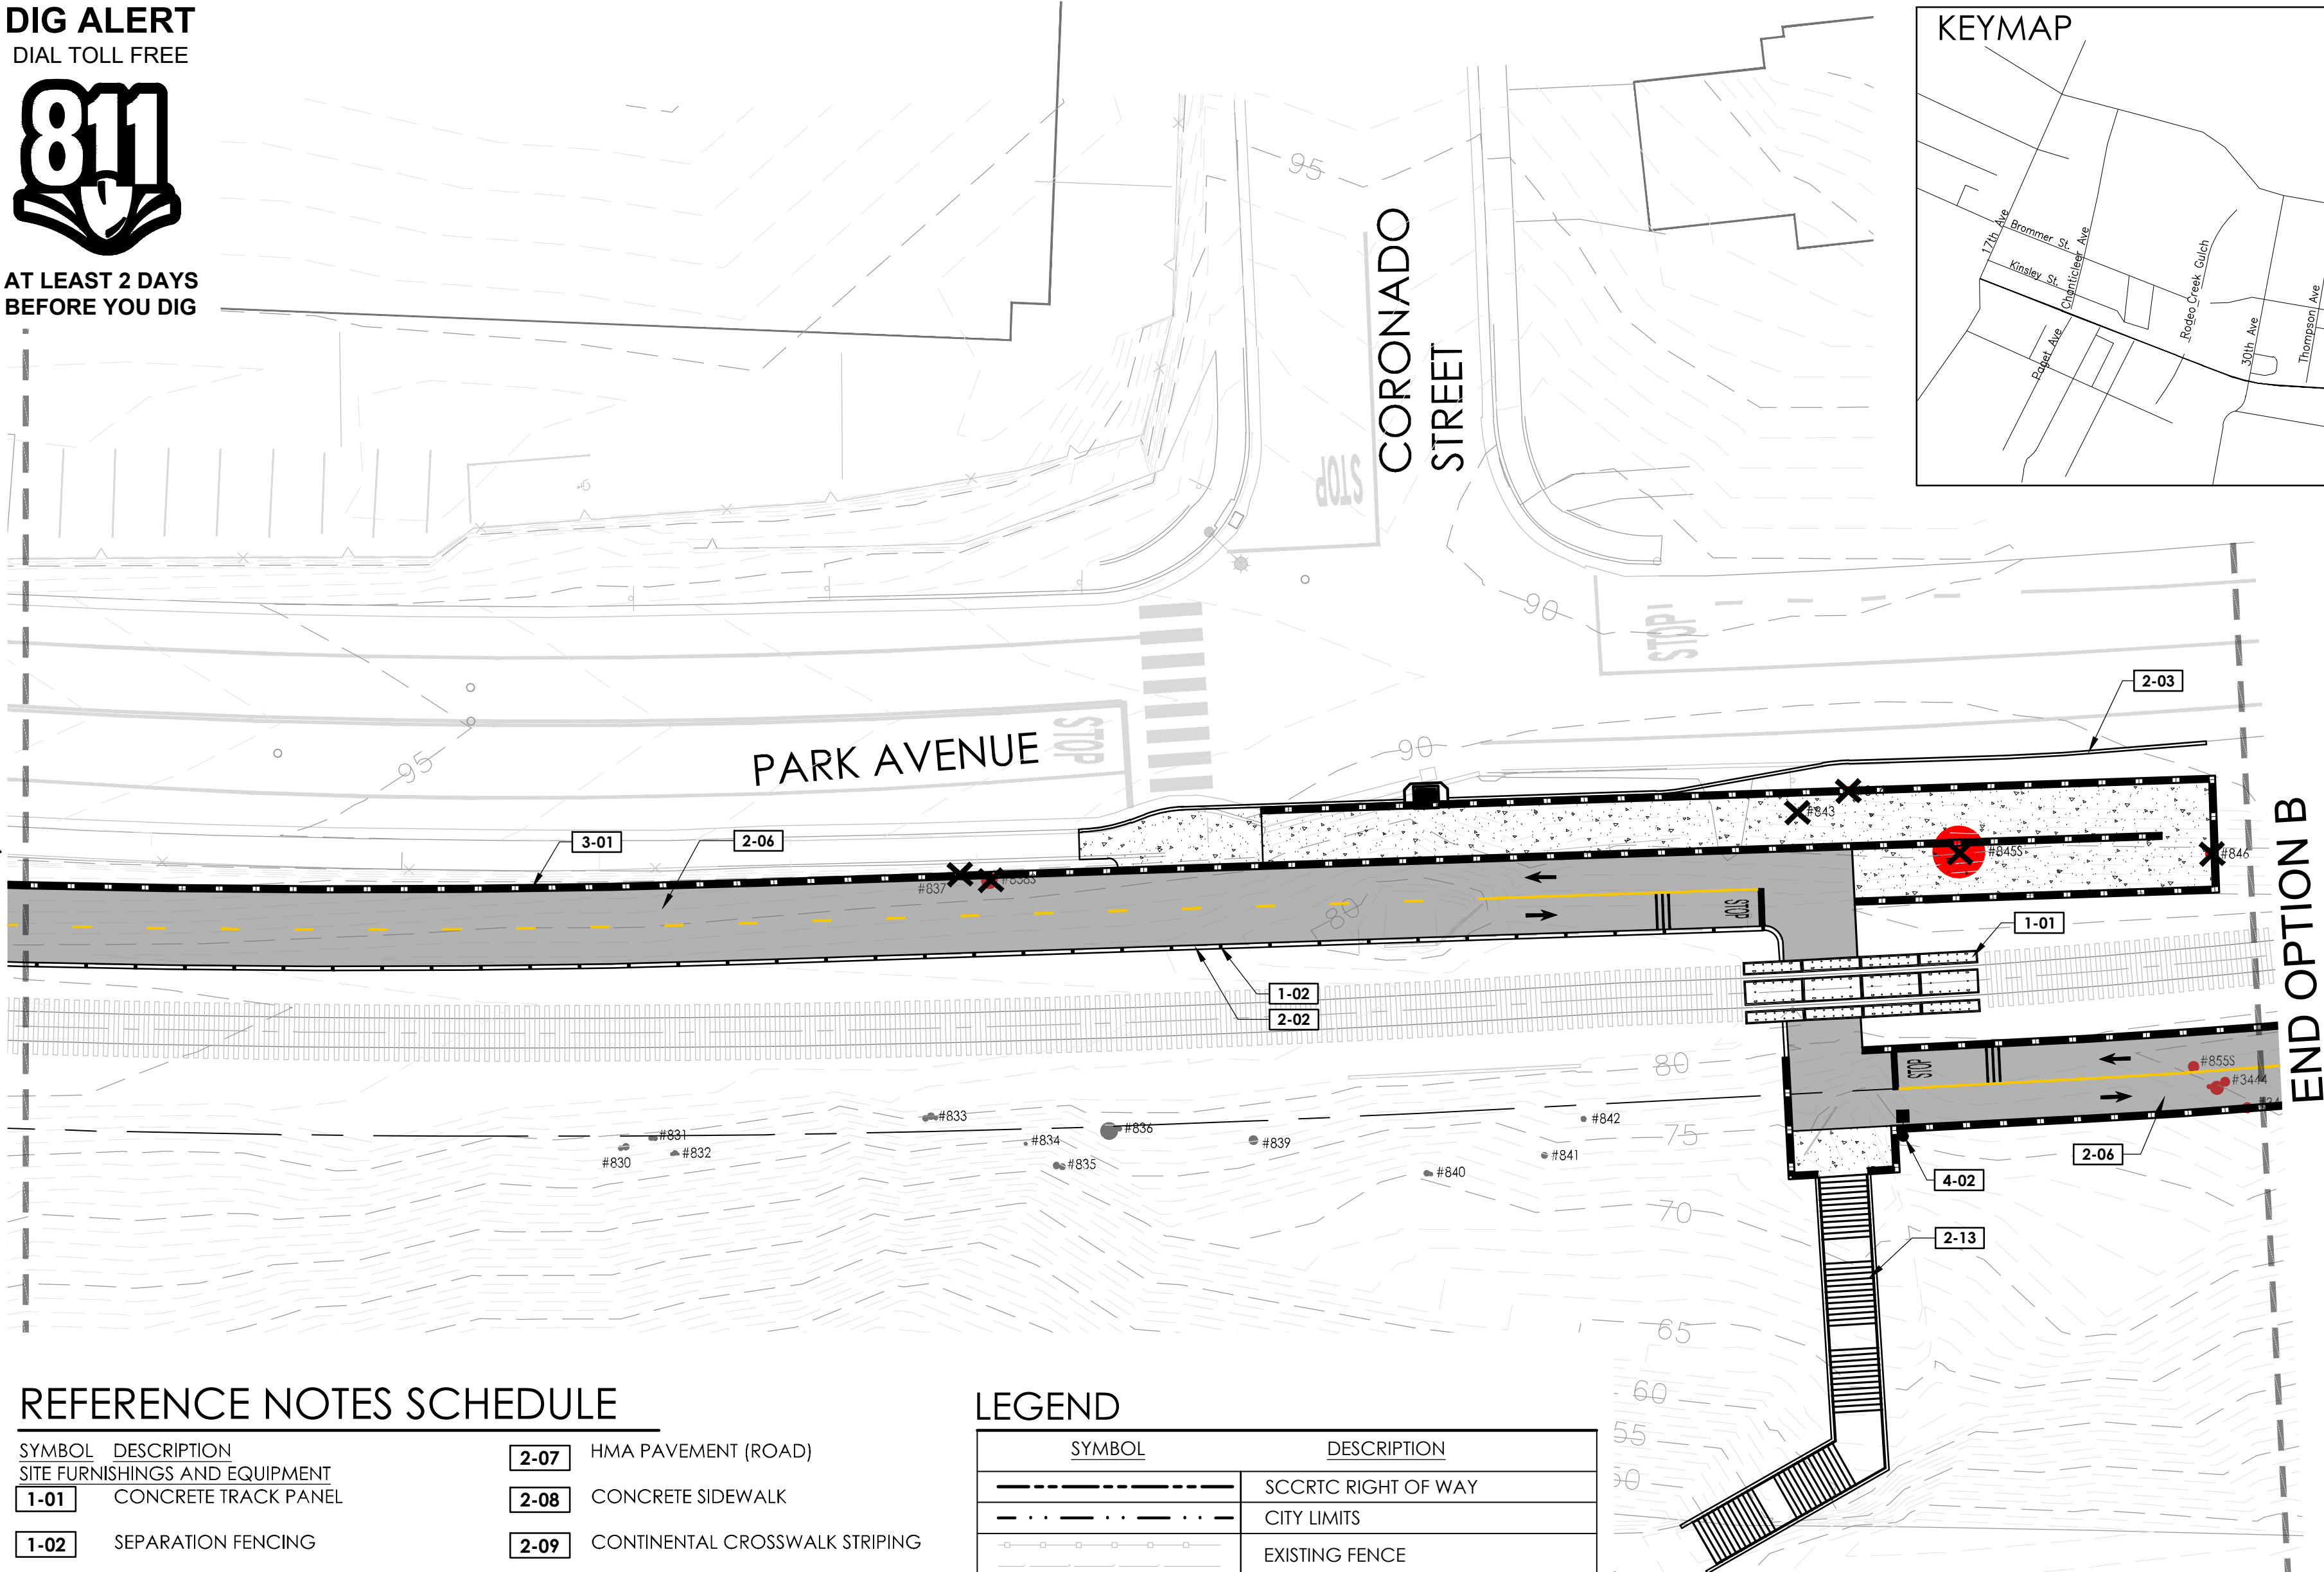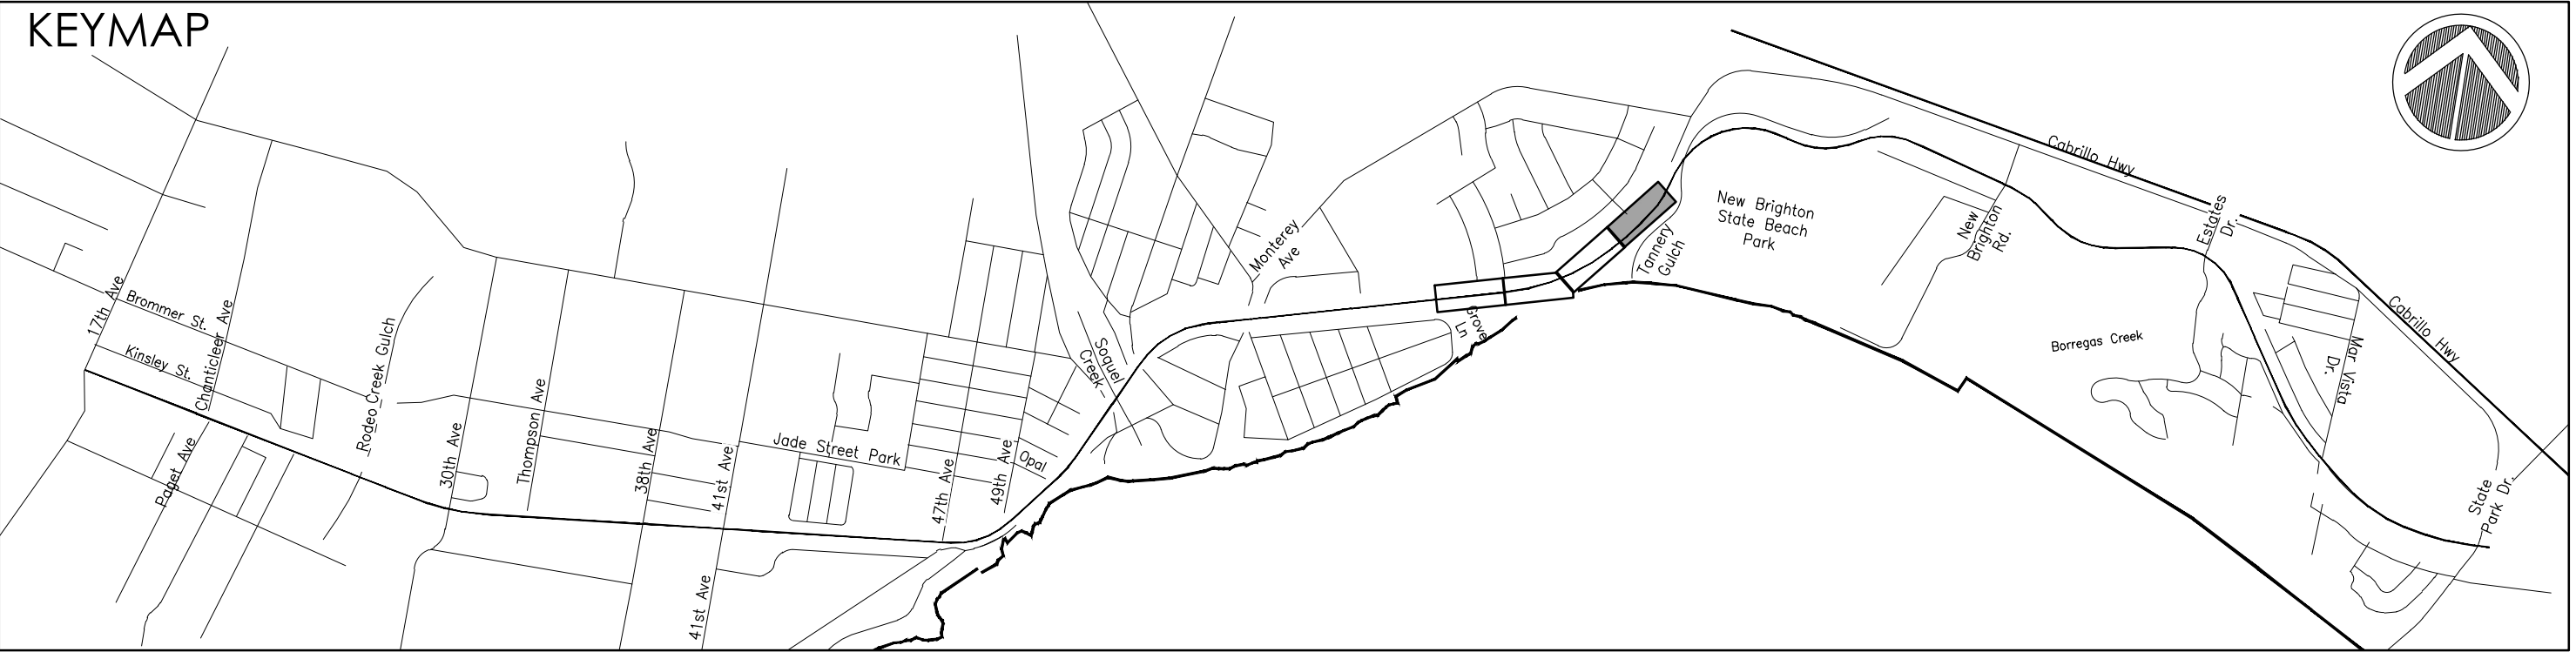


END OPTION B

REFERENCE NOTES SCHEDULE

SYMBOL	DESCRIPTION
SITE FURNISHINGS AND EQUIPMENT	
1-01	CONCRETE TRACK PANEL
1-02	SEPARATION FENCING
1-03	PROPOSED SIGN
1-04	RELOCATED PAY STATION
1-05	TRASH RECEPTACLES
1-06	BENCH
1-07	CROSSWALK BARRIER
1-08	BIKE RACKS
1-09	FLEXIBLE BOLLARD
1-10	GUARDRAIL SYSTEM
PEDESTRIAN AND TRAFFIC CONTROL	
2-01	6" WIDE CURB
2-02	8" WIDE CURB
2-03	6" CURB AND GUTTER
2-04	CURB RAMP
2-05	DETECTABLE WARNING SURFACE
2-06	HMA PAVEMENT (TRAIL)
2-07	HMA PAVEMENT (ROAD)
2-08	CONCRETE SIDEWALK
2-09	CONTINENTAL CROSSWALK STRIPING
2-10	CROSSBIKE MARKINGS
2-11	LADDER CROSSWALK STRIPING
2-12	PROPOSED AT-GRADE CROSSING
2-13	PROPOSED STAIRS
2-14	TRAIL CHICANE
STRUCTURAL	
3-01	RETAINING WALL, SEE WP SHEETS
3-02	VIADUCT
3-03	ABUTMENT
3-04	BRIDGE
UTILITIES	
4-01	PIP EXISTING RAIL EQUIPMENT
4-02	PROPOSED LIGHT
4-03	NEW LIGHT FIXTURE ON EXISTING POLE
4-05	SOLAR LED W11-I5 CROSSING SIGN

LEGEND

SYMBOL	DESCRIPTION
	SCCRTC RIGHT OF WAY
	CITY LIMITS
	EXISTING FENCE
	FENCE OR GUARDRAIL ON CURB, WALL, VIADUCT OR BRIDGE
	RETAINING WALL, SEE WP SHEETS
	PROPOSED LIGHTS
	CONCRETE PAVEMENT
	HMA PAVEMENT (TRAIL)
	VIADUCT WITH FIBERGLASS REINFORCED POLYMER DECK
	BRIDGE WITH FIBERGLASS REINFORCED POLYMER DECK
	DECOMPOSED GRANITE
	TREE REMOVALS

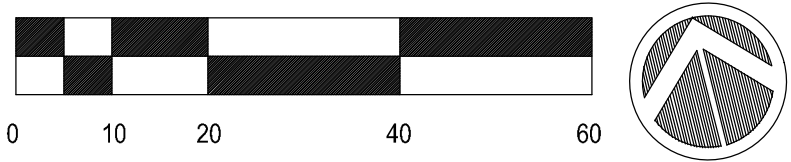

14 TYPICAL SECTION SCALE 1/8"=1'-0"

PRELIMINARY
NOT FOR CONSTRUCTION

rrm design group
rrmdesign.com | (949) 361-7950
30350 Camino Capistrano, Ste. 205
San Juan Capistrano, CA 92675

REVISIONS

**COUNTY OF
SANTACRUZ**
DEPARTMENT OF PUBLIC WORKS
701 Ocean Street, Room 410
Santa Cruz, CA 95060

RAIL TRAIL SEGMENTS 10 & 11
TRAIL NEXT TO THE RAIL LINE (ULTIMATE TRAIL CONFIGURATION)
DESIGN OPTION B

REFERENCES
FIELD BOOK:
DRAWING #:
CORONADO CP

DATE	05/15/2023	SCALE	AS SHOWN
DRAWN	KS	OPT B-1.04	
DESIGN	KS/MS	VAULT NO.	
CHECKED	MS		

TRAIL NEXT TO THE RAIL LINE (ULTIMATE TRAIL CONFIGURATION) REFINED SCHEMATIC PLANS - 05/15/23